

**SWMP LEGEND:**  
 SCE - STABILIZED CONSTRUCTION ENTRANCE  
 SL - SLASH  
 SedR - SEDIMENT RESERVOIR  
 VB - VEGETATED BUFFER  
 W - WATTLE

FINISHED GRADE ELEVATION = 8321.6'

- NOTES:**
- Flare stack is to be located a min. of 100' from the wellhead.
  - Round corners at 35' radius or as needed.
  - Construct diversion ditches as needed.
  - Contours shown at 2' intervals.
  - Cut/Fill slopes 1 1/2:1 (Typ.).

**Caerus Oil & Gas LLC**

MESA F26-697  
 SE 1/4 NW 1/4, SECTION 26, T6S, R97W, 6th P.M.  
 GARFIELD COUNTY, COLORADO


SURVEYED BY	BART HUNTING, C.R.	09-07-16	SCALE
DRAWN BY	T.B.	09-09-16	1" = 80'

**CONSTRUCTION LAYOUT FIGURE #1**



**UELS, LLC**  
 Corporate Office \* 85 South 200 East  
 Vernal, UT 84078 \* (435) 789-1017

1" = 40'  
 X-Section Scale  
 1" = 100'

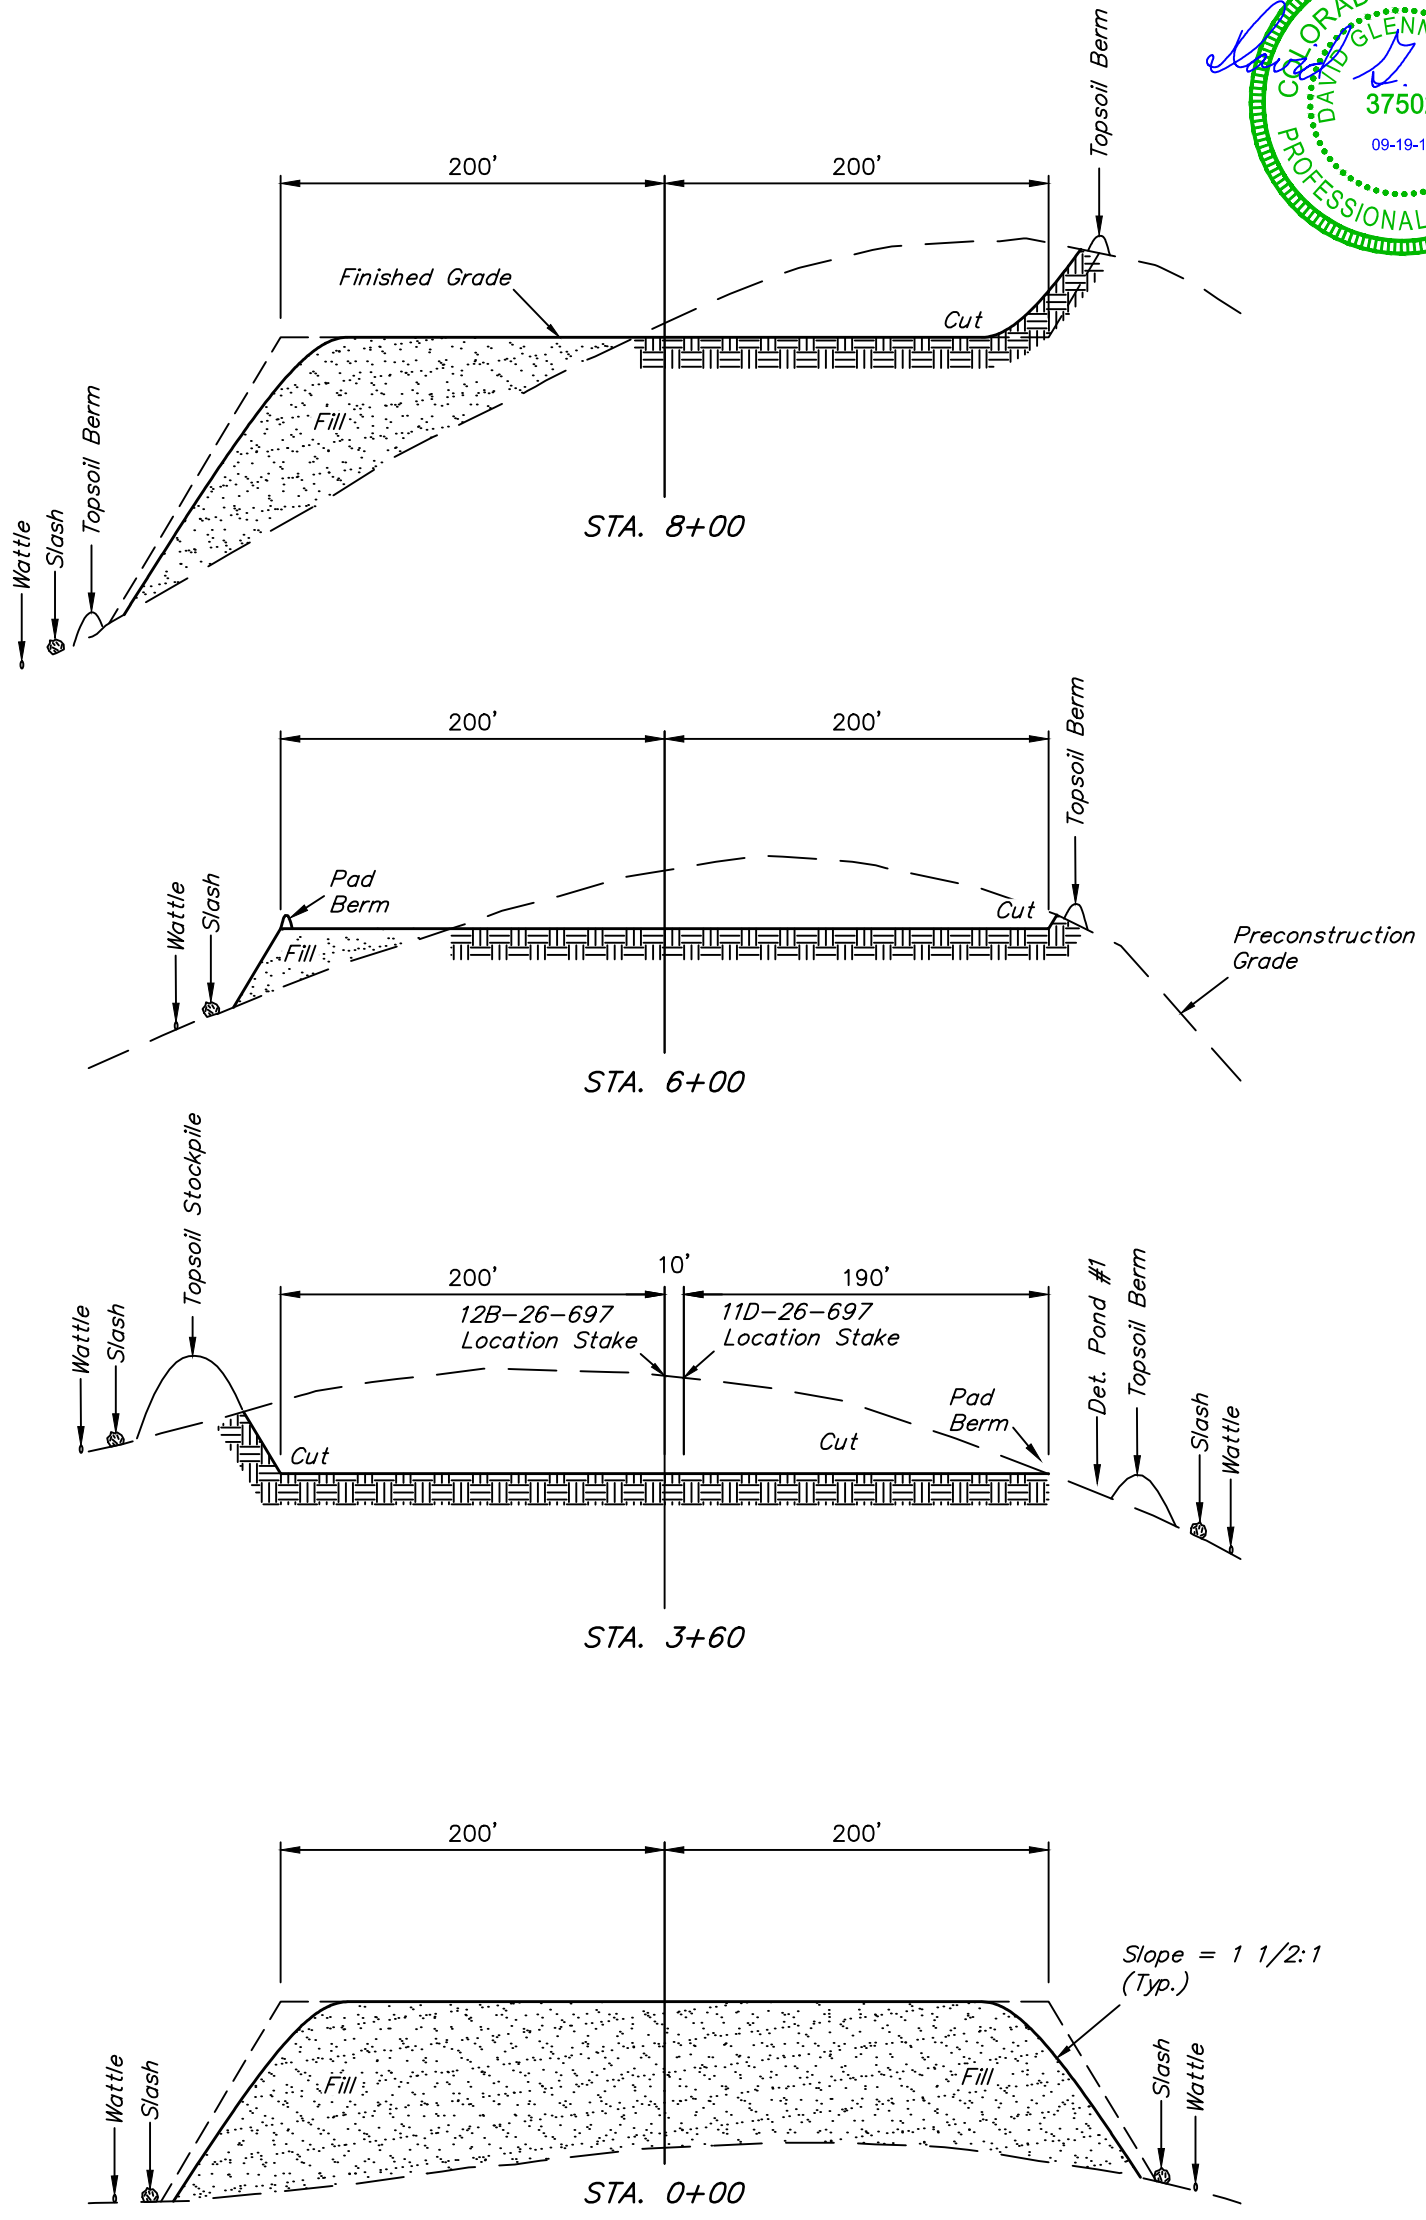

APPROXIMATE EARTHWORK QUANTITIES	
(6") TOPSOIL STRIPPING	7,470 Cu. Yds.
REMAINING LOCATION	104,470 Cu. Yds.
<b>TOTAL CUT</b>	<b>111,940 Cu. Yds.</b>
<b>FILL</b>	<b>104,470 Cu. Yds.</b>
EXCESS MATERIAL	7,470 Cu. Yds.
TOPSOIL & PIT BACKFILL	7,470 Cu. Yds.
<b>EXCESS UNBALANCE</b> (After Interim Rehabilitation)	<b>0 Cu. Yds.</b>

APPROXIMATE SURFACE DISTURBANCE AREAS		
	DISTANCE	ACRES
WELL SITE DISTURBANCE	NA	±12.006
30' WIDE ACCESS ROAD R-O-W DISTURBANCE	±2601'	±1.791
<b>TOTAL SURFACE USE AREA</b>		<b>±13.797</b>

- NOTES:**
- Fill quantity includes 5% for compaction.
  - Calculations based on 6" of topsoil stripping.
  - Cut/Fill slopes 1 1/2:1 (Typ. except where noted).

**Caerus Oil & Gas LLC**

**MESA F26-697**  
 SE 1/4 NW 1/4, SECTION 26, T6S, R97W, 6th P.M.  
 GARFIELD COUNTY, COLORADO



**UELS, LLC**  
 Corporate Office \* 85 South 200 East  
 Vernal, UT 84078 \* (435) 789-1017

<b>SURVEYED BY</b>	BART HUNTING, C.R.	09-07-16	<b>SCALE</b>
<b>DRAWN BY</b>	T.B.	09-09-16	AS SHOWN
<b>CONSTRUCTION LAYOUT CROSS SECTIONS</b>			<b>FIGURE #2</b>