


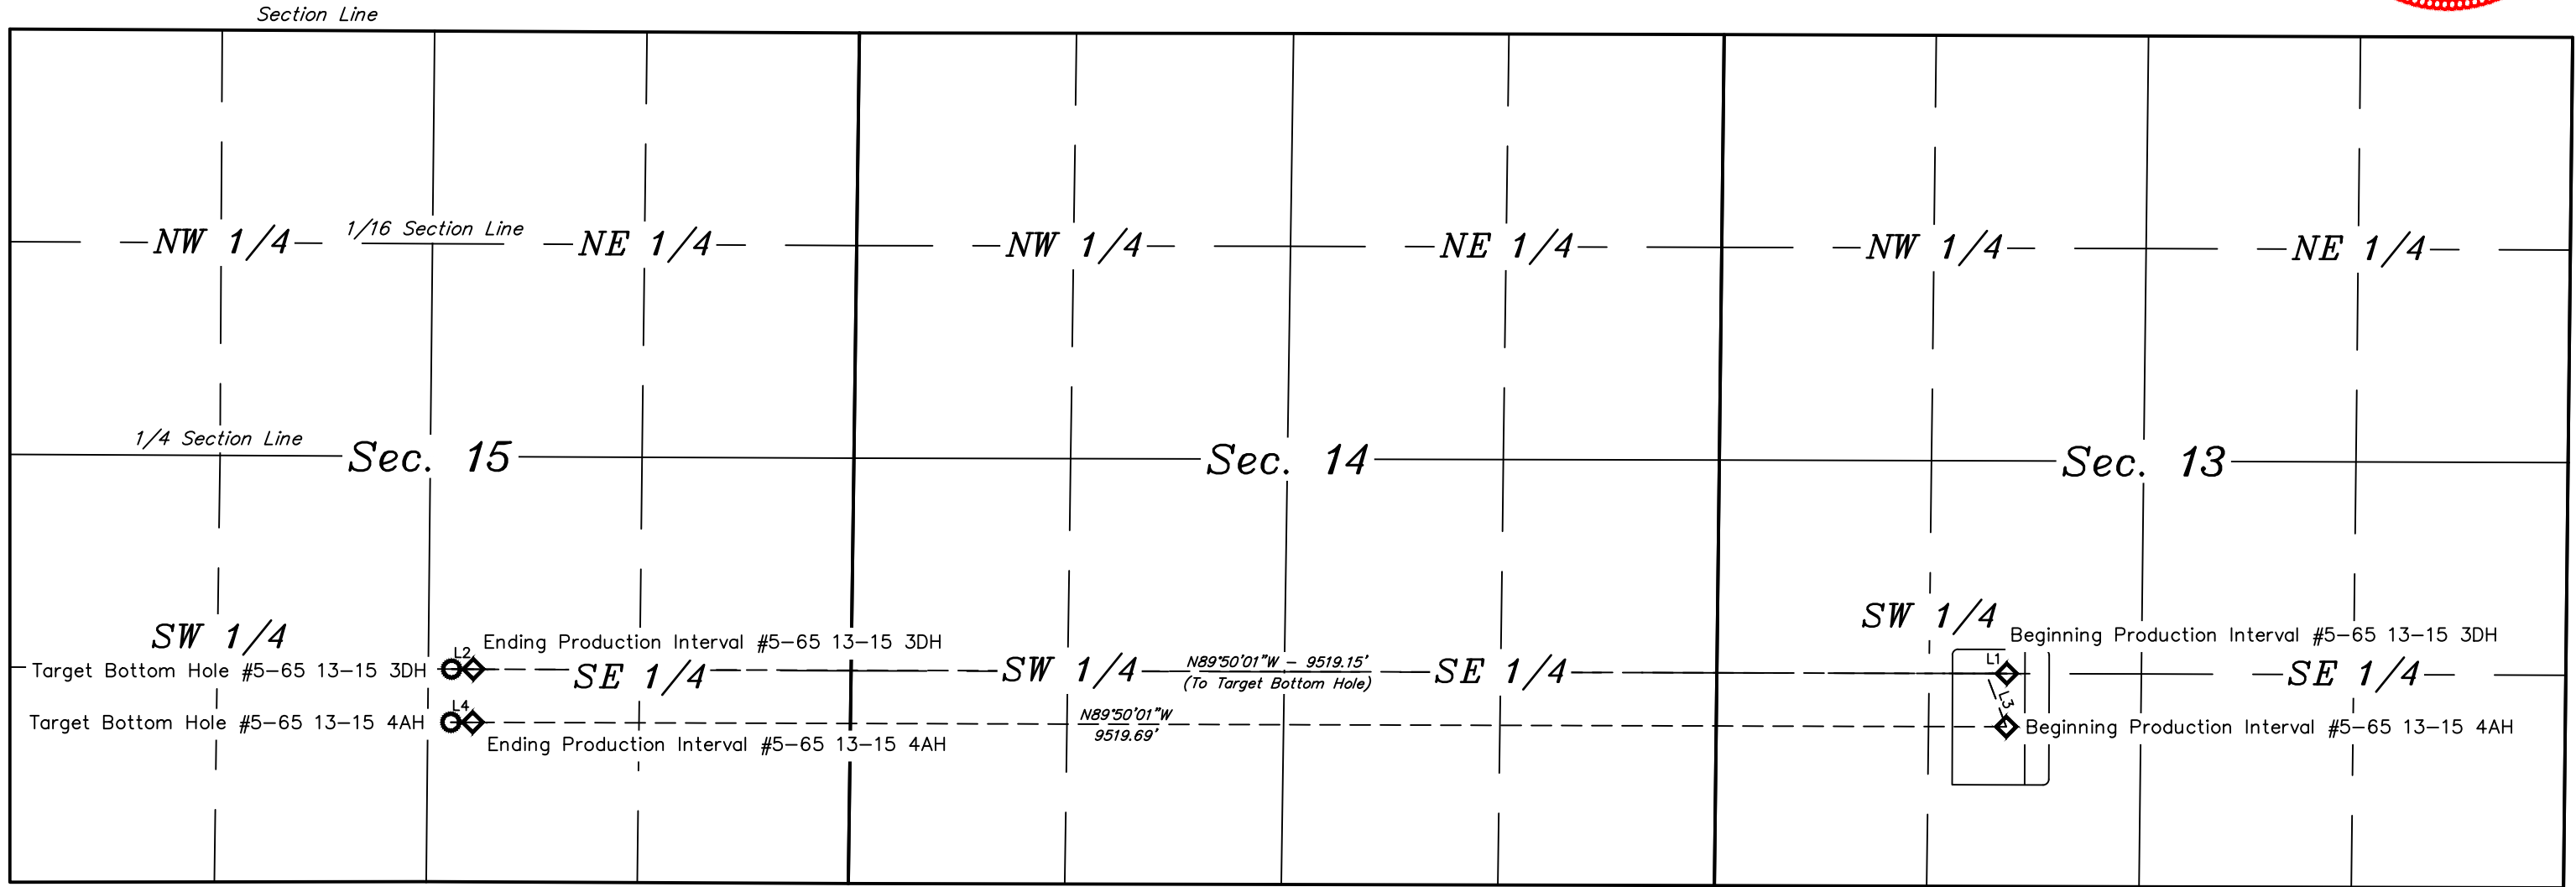

**LEGEND:**

- = TARGET BOTTOM HOLE.
- ◇ = PRODUCTION INTERVAL.



LINE TABLE		
LINE	DIRECTION	LENGTH
L1	S89°51'54"E	112.33'
L2	N89°45'19"W	135.01'
L3	S20°31'32"E	310.01'
L4	N89°45'19"W	135.01'

R R  
65 64  
W W

REV: 1 07-05-16 L.C.S. (REMOVED WELLS)

**ConocoPhillips Company**

STATE LA PLATA #5-65 13-15 3DH & 4AH  
E 1/2 SW 1/4, SECTION 13, T5S, R65W, 6th P.M.  
ARAPAHOE COUNTY, COLORADO

SURVEYED BY	DATE		
DALLAS NIELSEN, C.M.	02-10-16		
DRAWN BY	DATE		
L.C.S.	03-16-16		
SCALE	1" = 1000'		

**MULTI-WELL PLAN** **FIGURE #4**



**UELS, LLC**  
Corporate Office \* 85 South 200 East  
Vernal, UT 84078 \* (435) 789-1017