


LINE TABLE		
LINE	DIRECTION	LENGTH
L1	S24°37'52"W	1375.43
L2	N89°56'15"W	135.00
L3	S29°44'25"W	1074.86
L4	S89°58'44"W	135.00

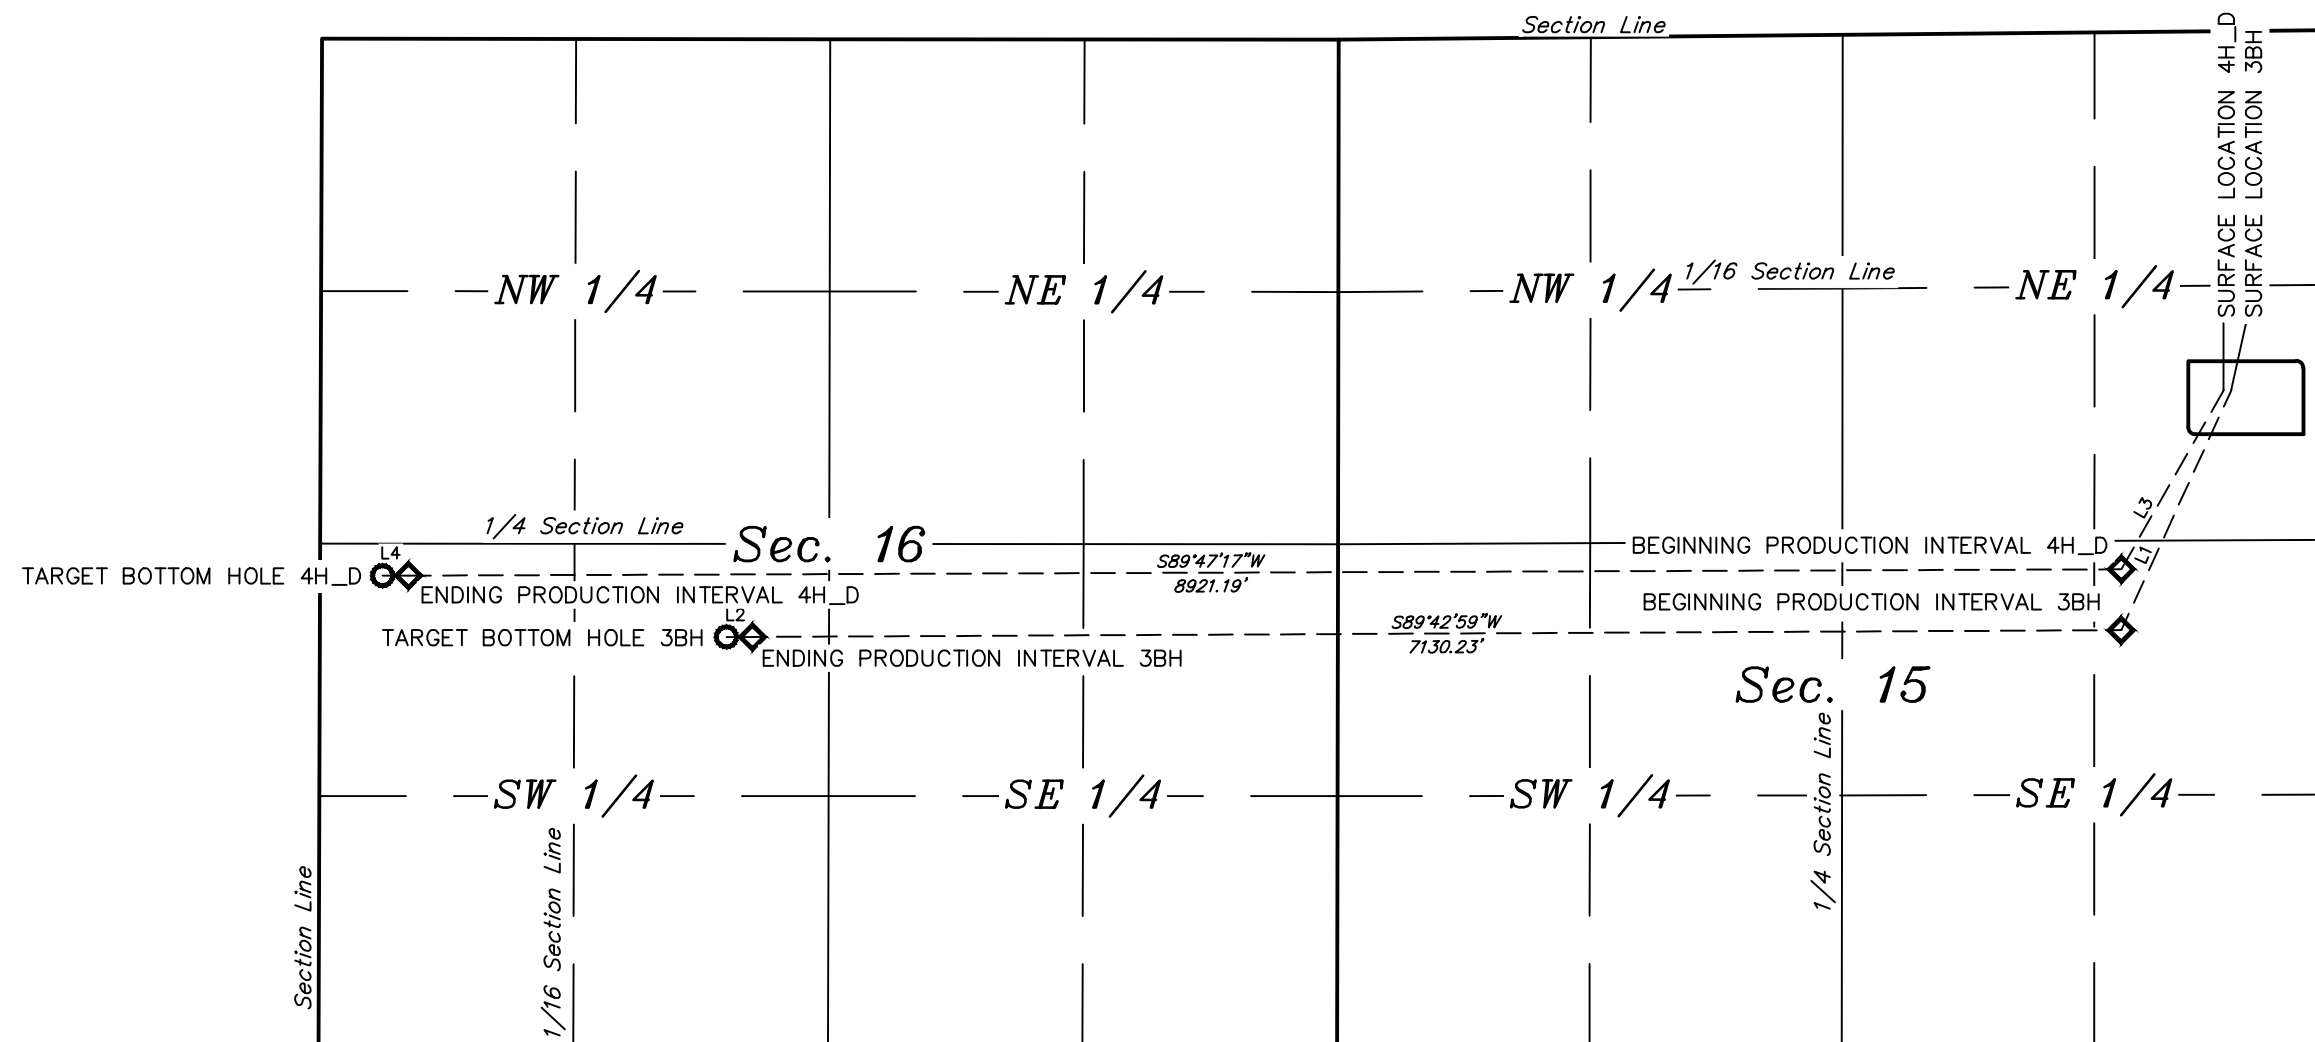

REV: 2 10-12-16 M.F.D. (LABEL CHANGE)

ConocoPhillips Company

LONE TREE #4-65 15-16 3AH & 4H D
SE 1/4 NE 1/4, SECTION 15, T4S, R65W, 6th P.M.
ARAPAHOE COUNTY, COLORADO

SURVEYED BY	DALLAS NIELSEN,G.W.	07-13-16	SCALE
DRAWN BY	L.C.S.	08-15-16	1" = 1000'

MULTI-WELL PLAN

FIGURE #4

UELS, LLC
Corporate Office * 85 South 200 East
Vernal, UT 84078 * (435) 789-1017