


Section 36  
T. 9 S., R. 97 W.  
6th PM

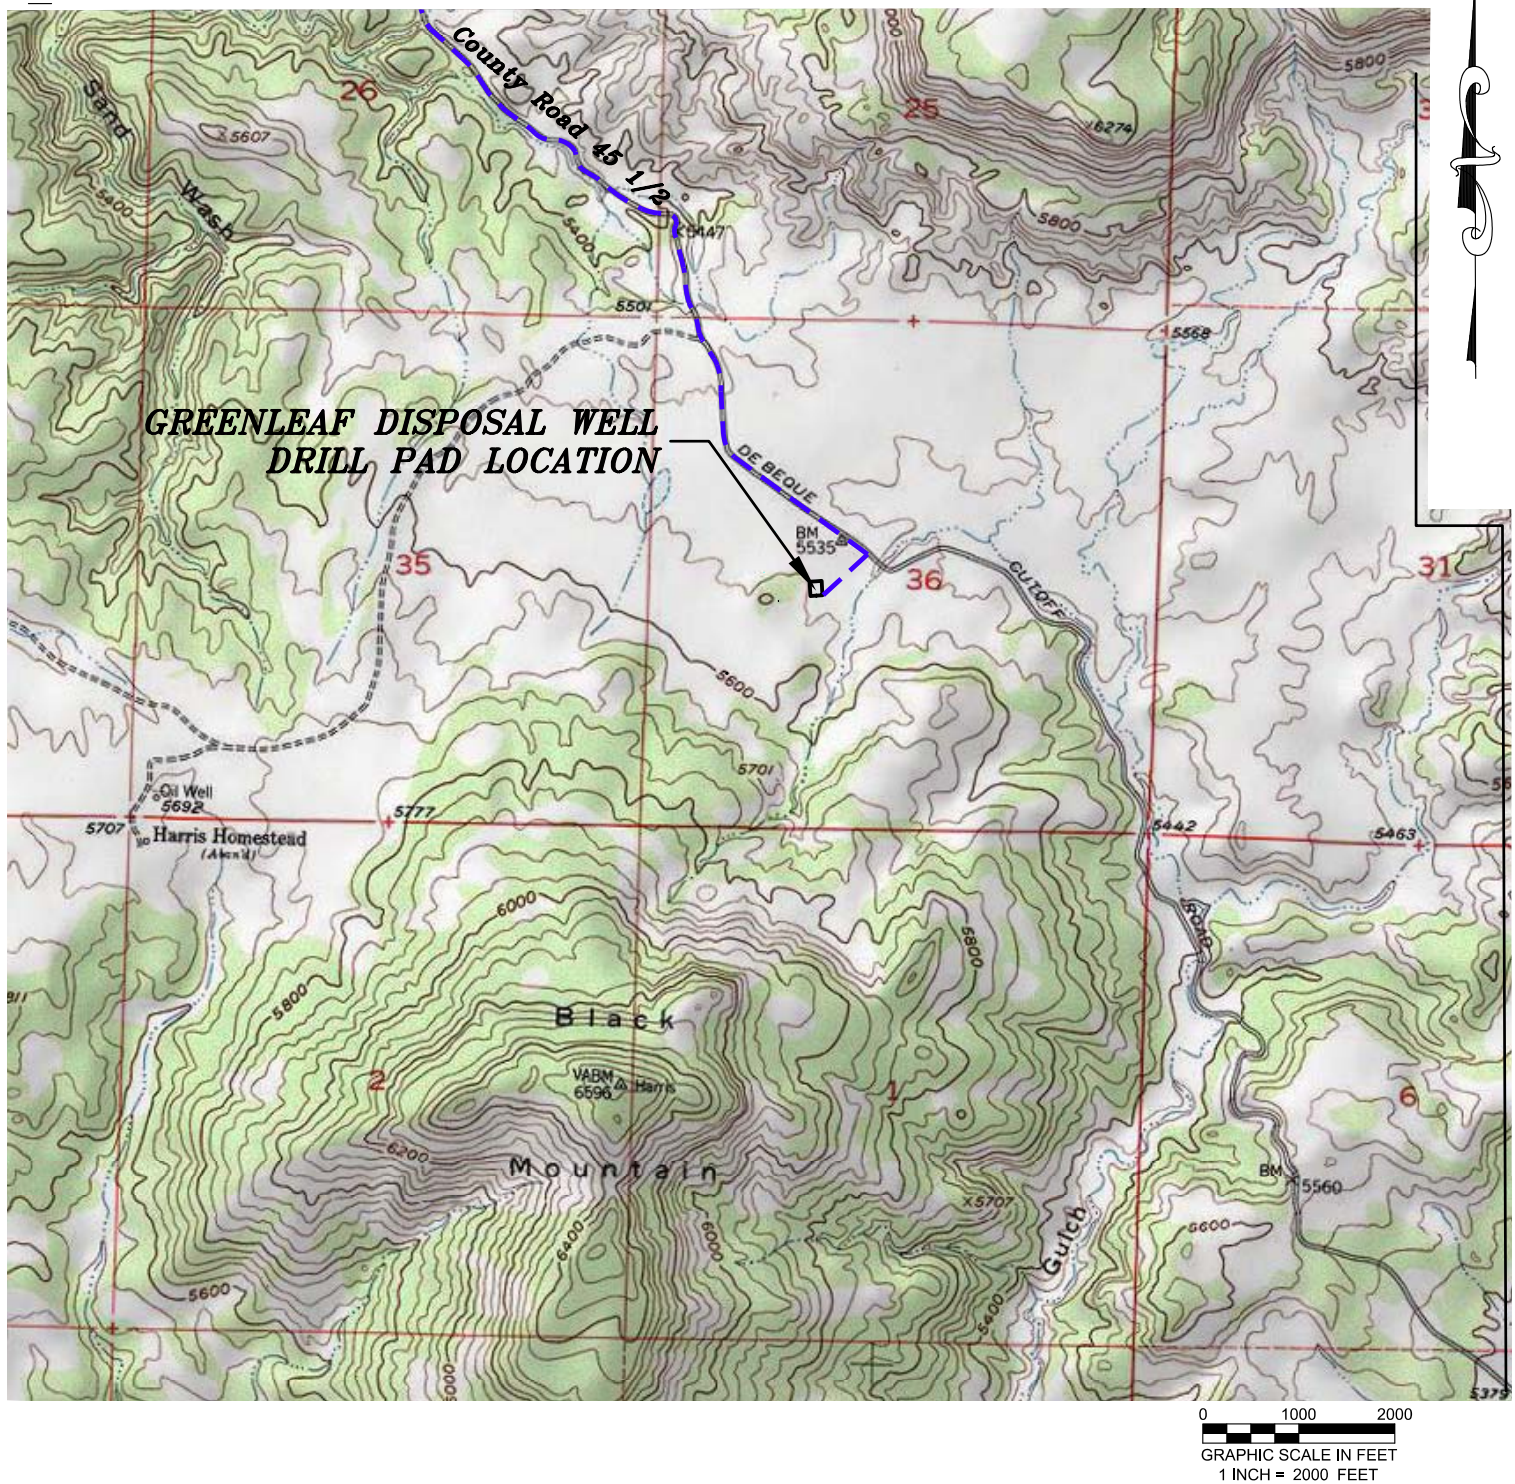

**ACCESS DESCRIPTION:**

FROM THE INTERSECTION OF MESA COUNTY ROAD 45 1/2 AT 1-70 EXIST 62, SOUTH OF THE TOWN OF DE BEQUE, PROCEED SOUTHERLY ALONG COUNTY ROAD 45 1/2  $\pm 7.25$  MILES TO THE INTERSECTION WITH A DIRT/GRAVEL ROAD, PROCEED RIGHT T IN A SOUTHERLY DIRECTION  $\pm 0.1$  MILES TO THE GREENLEAF ENVIRONMENTAL SERVICES DRILL PAD LOCATION, AS SHOWN HEREON.

136 East Third Street  
Rifle, Colorado 81650  
Ph. (970) 625-2720  
Fax (970) 625-2773



**BOOKCLIFF**  
Survey Services, Inc.

SCALE:  $1" = 500'$   
DATE: 6/2/16  
PLAT: 5 of 10  
PROJECT: Greenleaf  
DFT: wk

**Construction Plan Prepared for:**

Greenleaf Environmental Services

*Greenleaf Disposal 1 - Plat 5*  
**ACCESS ROAD & TOPO MAP**