


Section 36
T. 9 S., R. 97 W.
6th PM

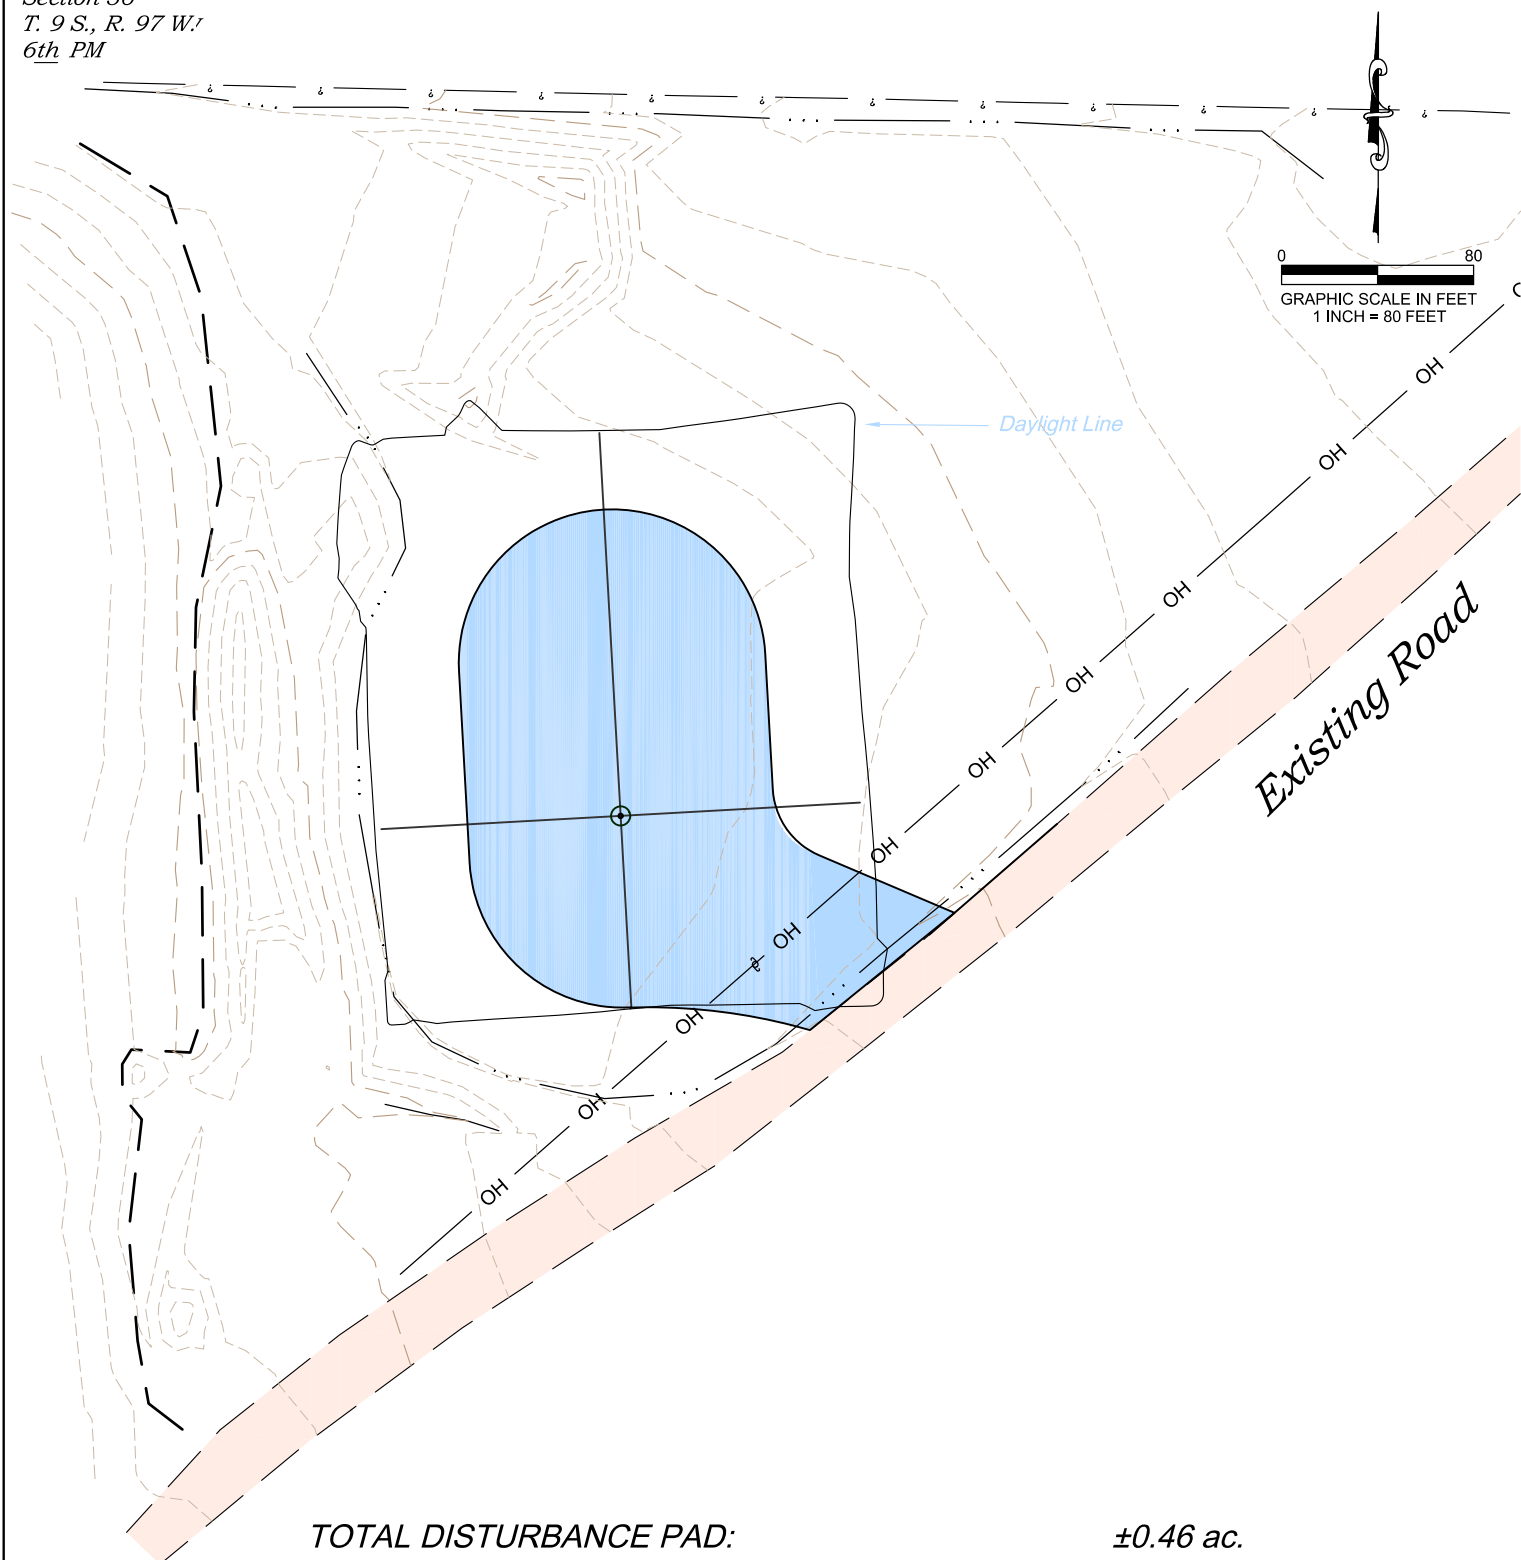

TOTAL DISTURBANCE PAD: ± 0.46 ac.
TOTAL DISTURBANCE ROAD: ± 0.00 ac.
INTERIM RECLAIMED PAD: ± 0.25 ac.

REVISED: 10/25/16

136 East Third Street
Rifle, Colorado 81650
Ph. (970) 625-2720
Fax (970) 625-2773



BOOKCLIFF
Survey Services, Inc.

SCALE: $1" = 80'$
DATE: 6/2/16
PLAT: 10 of 10
PROJECT: Greenleaf
DFT: wk

Construction Plan Prepared for:

Greenleaf Environmental Services

*Greenleaf Disposal 1 - Plat 10
RECLAIMED PAD*