


**Proposed Well Pad El. 5553.7'**

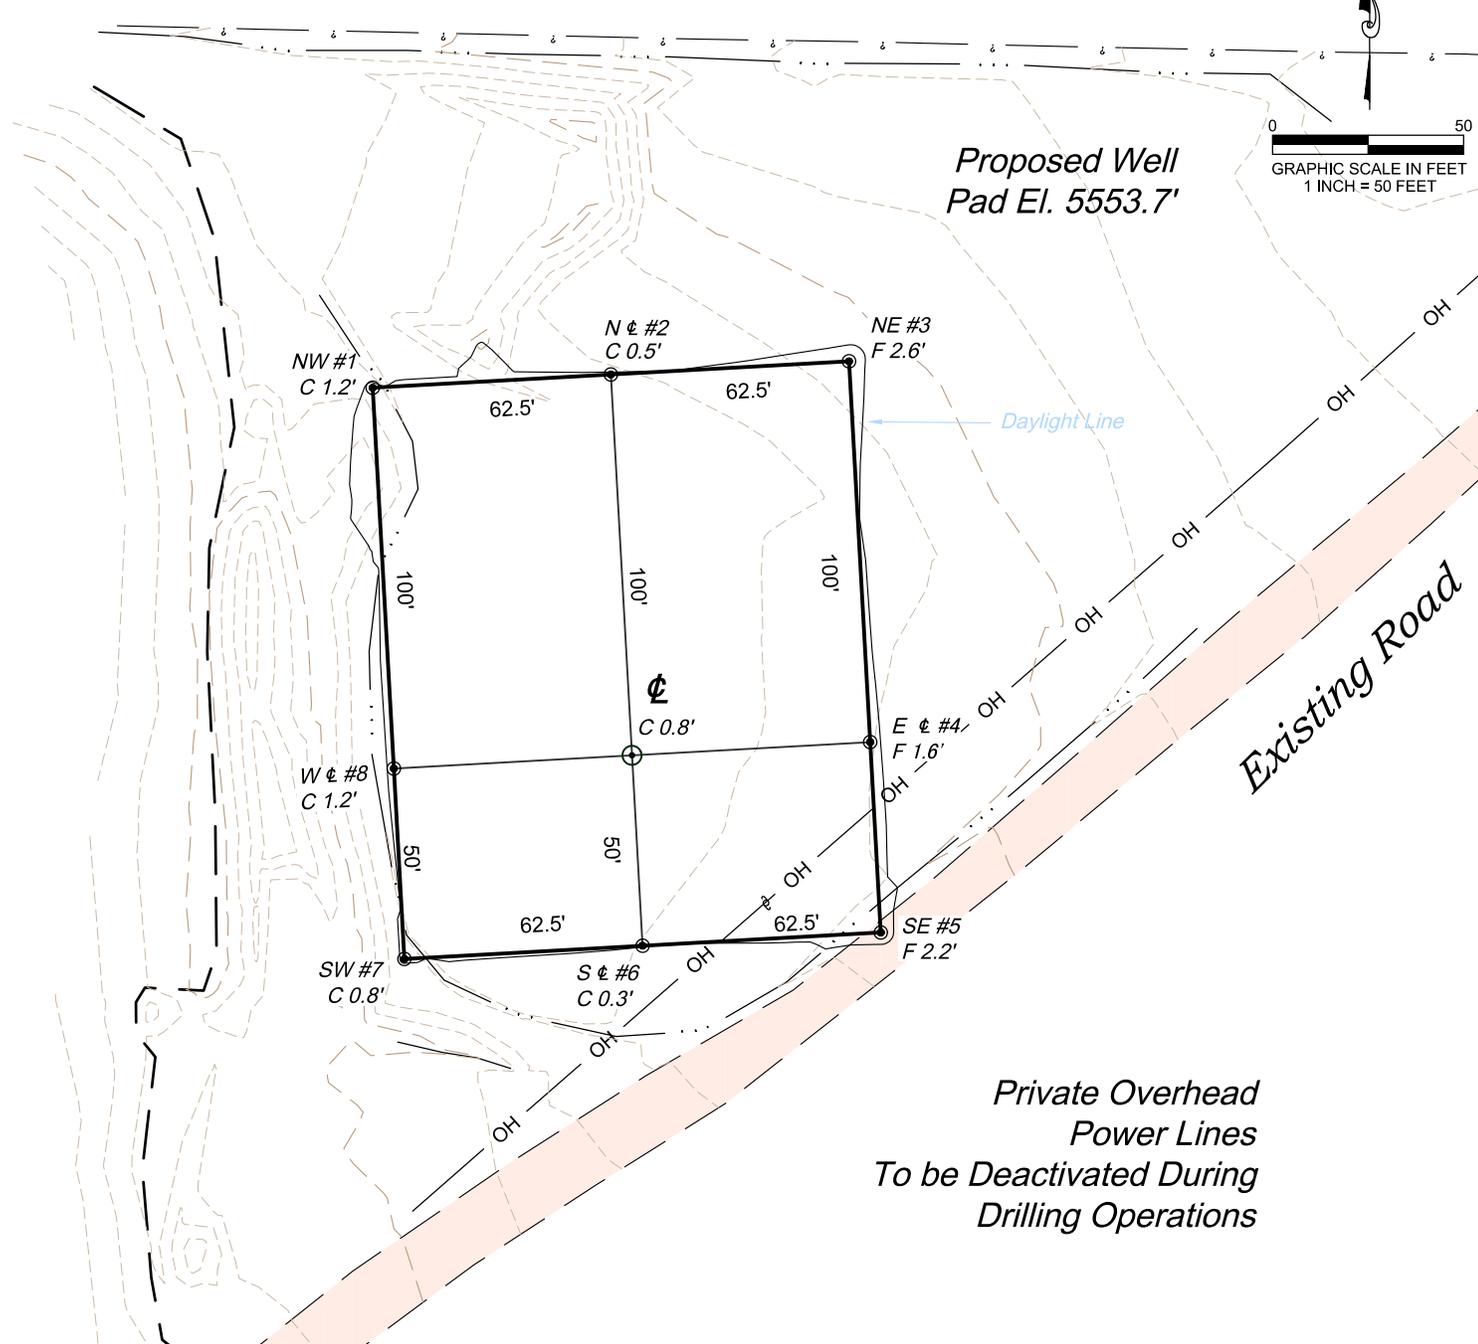

*Private Overhead Power Lines  
To be Deactivated During  
Drilling Operations*

- \*NOTE:**
- 1.) 10% Swell Factor Applied to Earthwork Cut Volume.
  - 2.) Topsoil Volume Based on 6" Soil Depth.
  - 3.) Total Disturbed Area = ±1.06 ac.

ESTIMATED EARTHWORK QUANTITIES (cy)				
ITEM	CUT	FILL	TOPSOIL	EXCESS
PAD	480	118	362	0
PIT	0			0
<b>TOTALS</b>	<b>480</b>	<b>118</b>	<b>362</b>	<b>0</b>

REVISED: 10/25/16

136 East Third Street  
Rifle, Colorado 81650  
Ph. (970) 625-2720  
Fax (970) 625-2773

**BOOKCLIFF**  
Survey Services, Inc.

SCALE:	1" = 50'
DATE:	6/2/16
PLAT:	2 of 10
PROJECT:	Greenleaf
DFT:	cs

**Construction Plan Prepared for:**

Greenleaf Environmental Services

*Greenleaf Disposal 1 - Plat 2*

**CONSTRUCTION LAYOUT**