


Section 36
 T. 9 S., R. 97 W.
 6th PM

☼
 WELLS

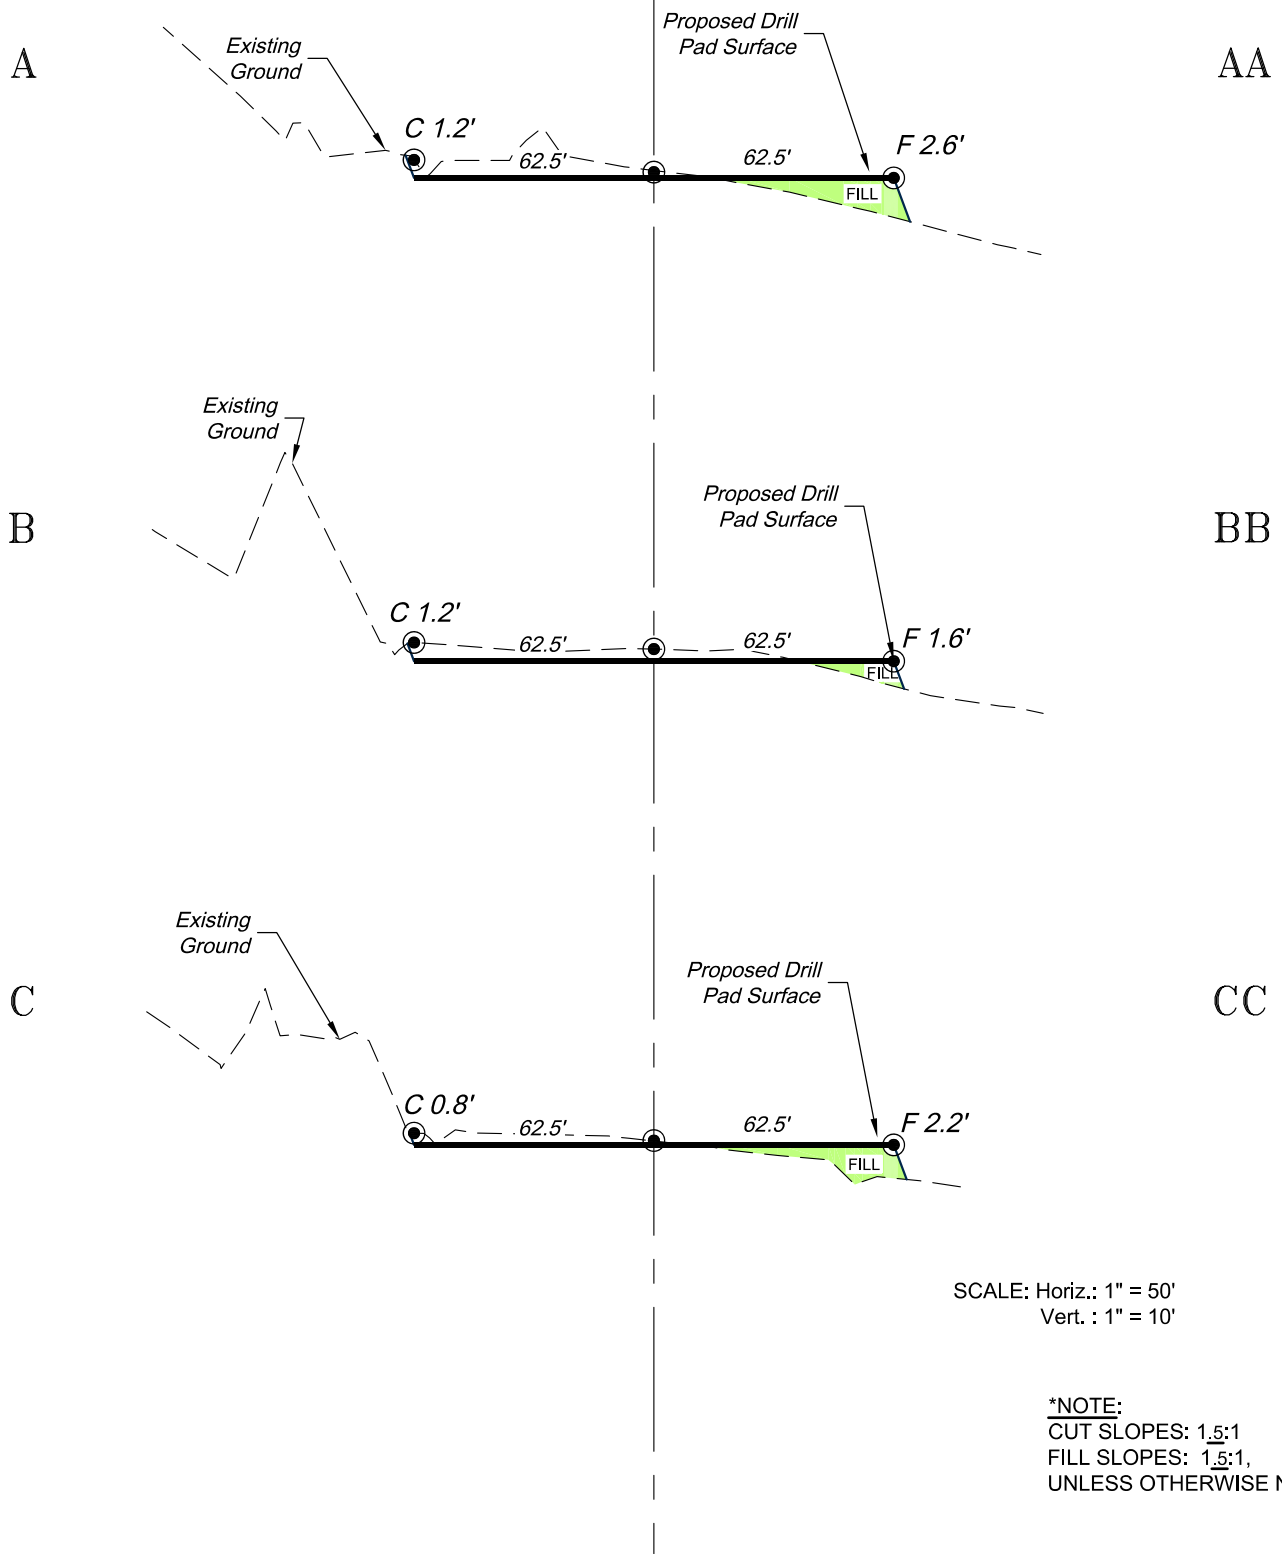

Construction Plan Prepared for:
 Greenleaf Environmental Services
 Greenleaf Disposal 1 - Plat 3
 CONSTRUCTION LAYOUT
 CROSS SECTIONS

136 East Third Street
 Rifle, Colorado 81650
 Ph. (970) 625-2720
 Fax (970) 625-2773



SCALE: As Noted
 DATE: 10/25/16
 PLAT: 3 of 10
 PROJECT: Greenleaf
 DFT: wk