


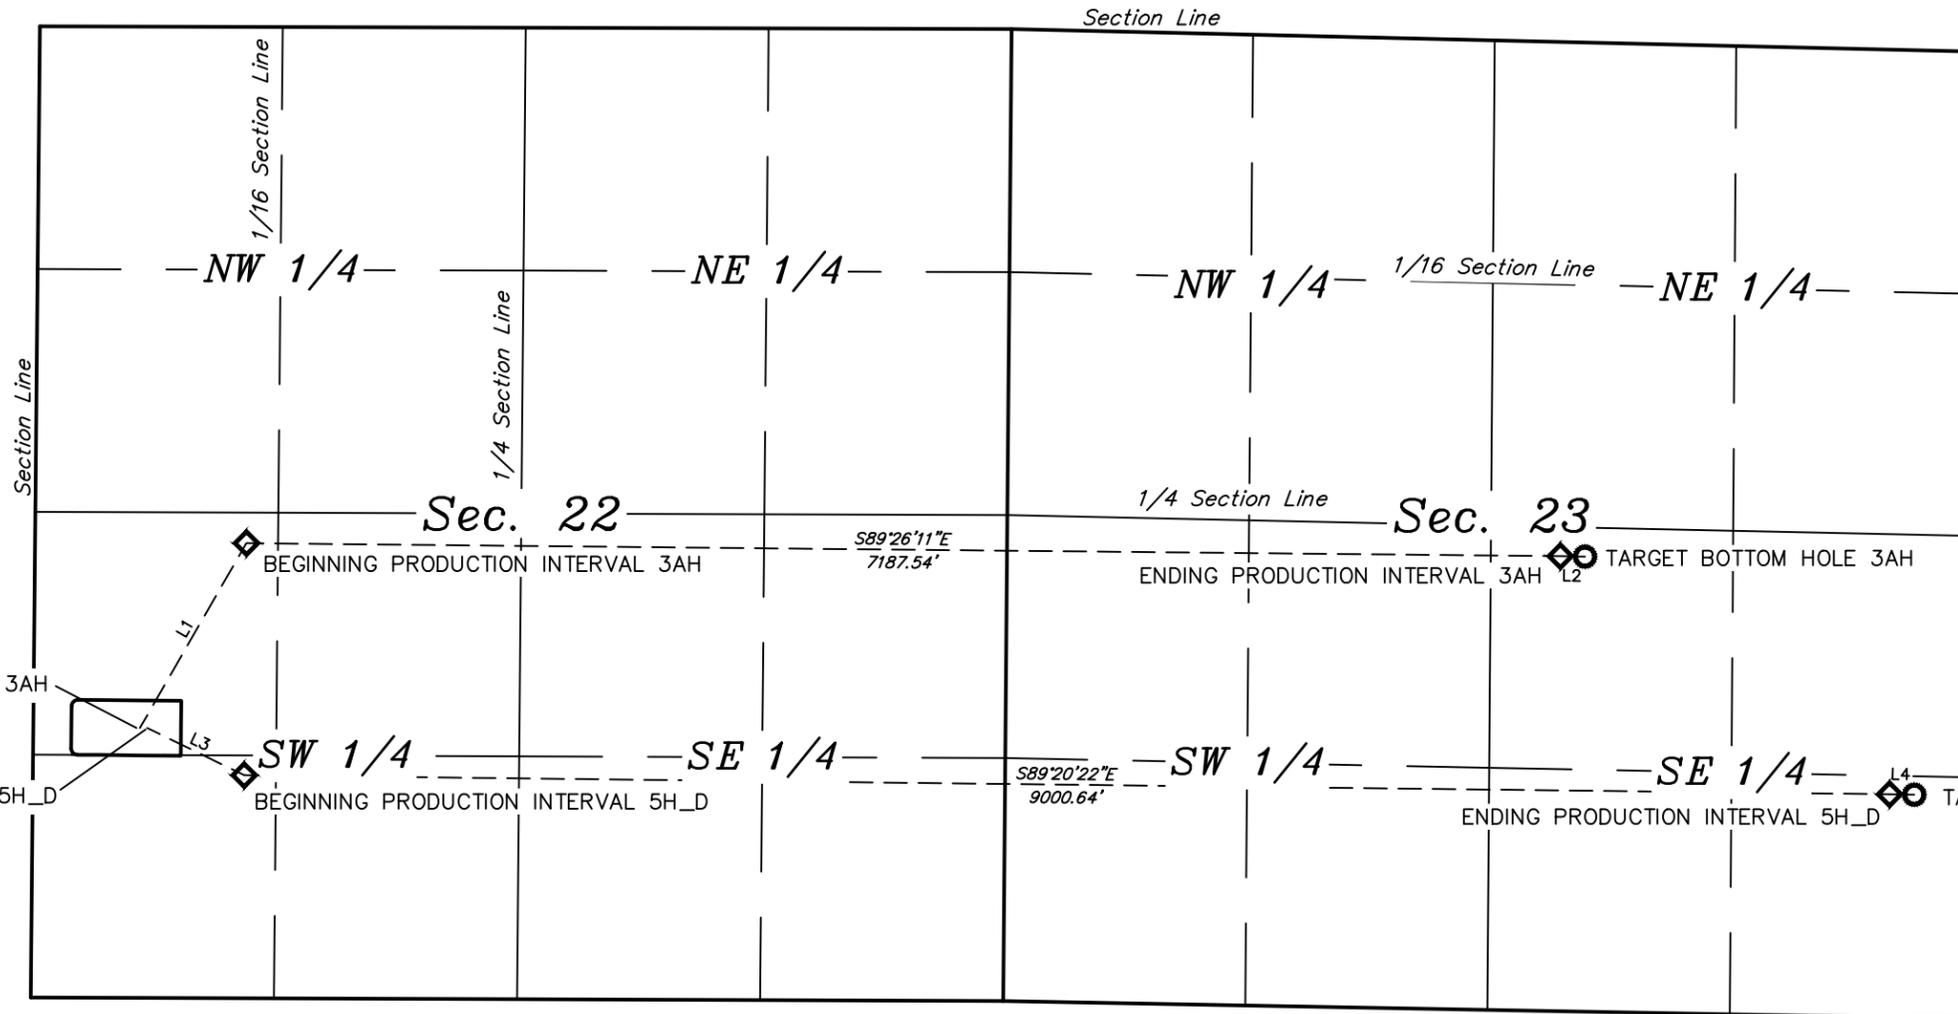

LEGEND:

- = TARGET BOTTOM HOLE.
- ◇ = PRODUCTION INTERVAL.



LINE TABLE		
LINE	DIRECTION	LENGTH
L1	N30°01'09"E	1164.19'
L2	S88°57'25"E	135.01'
L3	S64°06'31"E	589.81'
L4	S88°57'25"E	135.01'

NOTES:

ConocoPhillips Company

**BEAR #3-65 22-23 3AH & 5H_D
NW 1/4 SW 1/4, SECTION 22, T3S, R65W, 6th P.M.
ADAMS COUNTY, COLORADO**

SURVEYED BY	DALLAS NIELSEN	08-25-16	SCALE
DRAWN BY	L.C.S.	09-21-16	1" = 1000'
MULTI-WELL PLAN			FIGURE #4



UELS, LLC
Corporate Office * 85 South 200 East
Vernal, UT 84078 * (435) 789-1017