


T9S

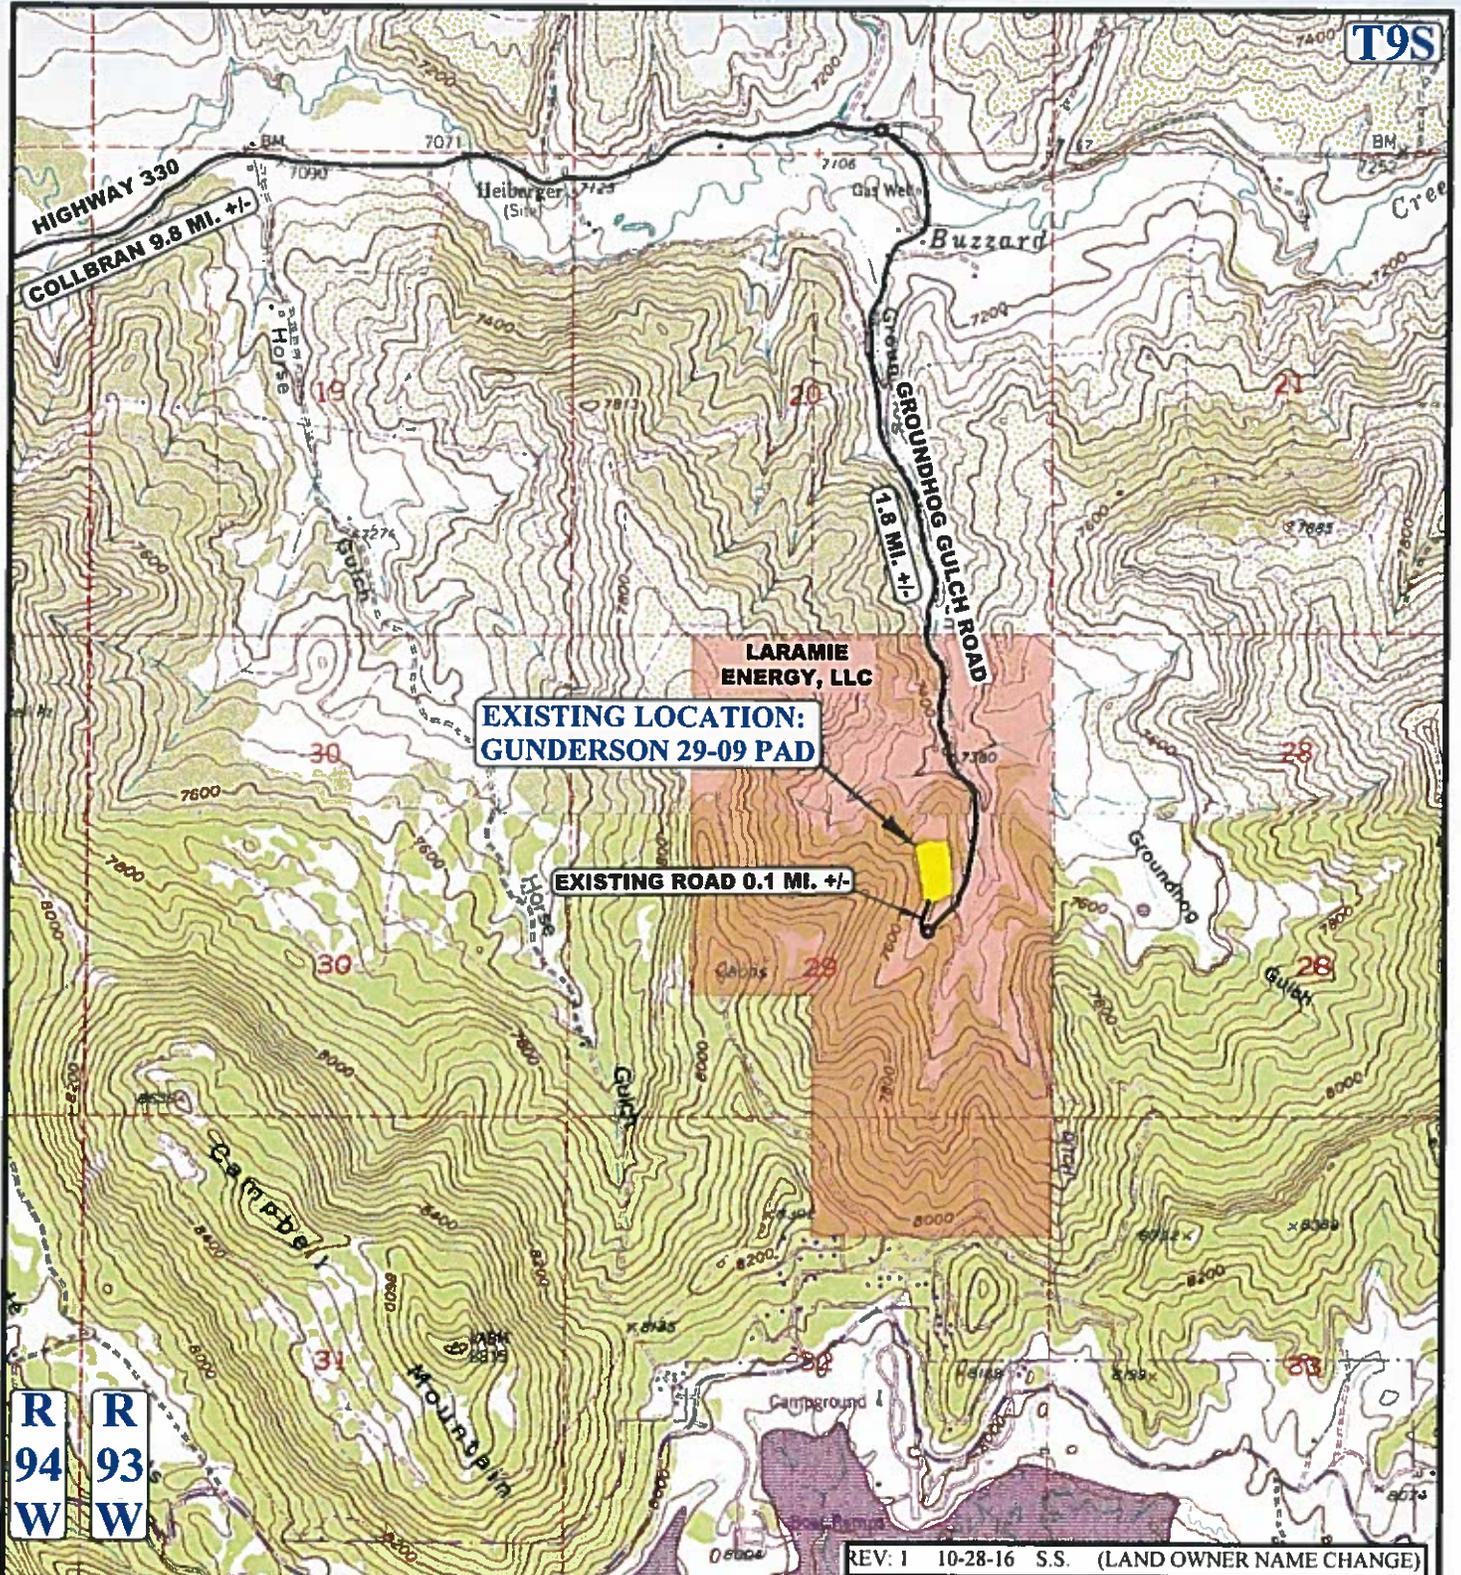

NOTE: PARCEL DATA SHOWN HAS BEEN OBTAINED FROM VARIOUS SOURCES AND SHOULD BE USED FOR MAPPING, GRAPHIC AND PLANNING PURPOSES ONLY. NO WARRANTY IS MADE BY UINTAH ENGINEERING AND LAND SURVEYING (UELS) FOR ACCURACY OF THE PARCEL DATA.

- LEGEND:**
- EXISTING ROAD
  - PROPOSED ROAD
  - 1 INSTALL 18" CULVERT
  - 2 INSTALL 48" CULVERT



**LARAMIE ENERGY, LLC**

**GUNDERSON 29-09 PAD**  
 SE 1/4 NE 1/4, SECTION 29, T9S, R93W, 6th P.M.  
 MESA COUNTY, COLORADO

|                        |            |          |               |
|------------------------|------------|----------|---------------|
| SURVEYED BY            | G.M., N.F. | 04-22-15 | SCALE         |
| DRAWN BY               | S.S.       | 10-20-16 | 1 : 24,000    |
| <b>ACCESS ROAD MAP</b> |            |          | <b>TOPO B</b> |



**UELS, LLC**  
 Corporate Office \* 85 South 200 East  
 Vernal, UT 84078 \* (435) 789-1017