



Z:\PROJECTS\1319-01\_BONANZA\5N-62W\DWG\STATE ANTELOPE 14-2 EXPANSION MAP.dwg SAVED DATE: 2016-06-24 15:41

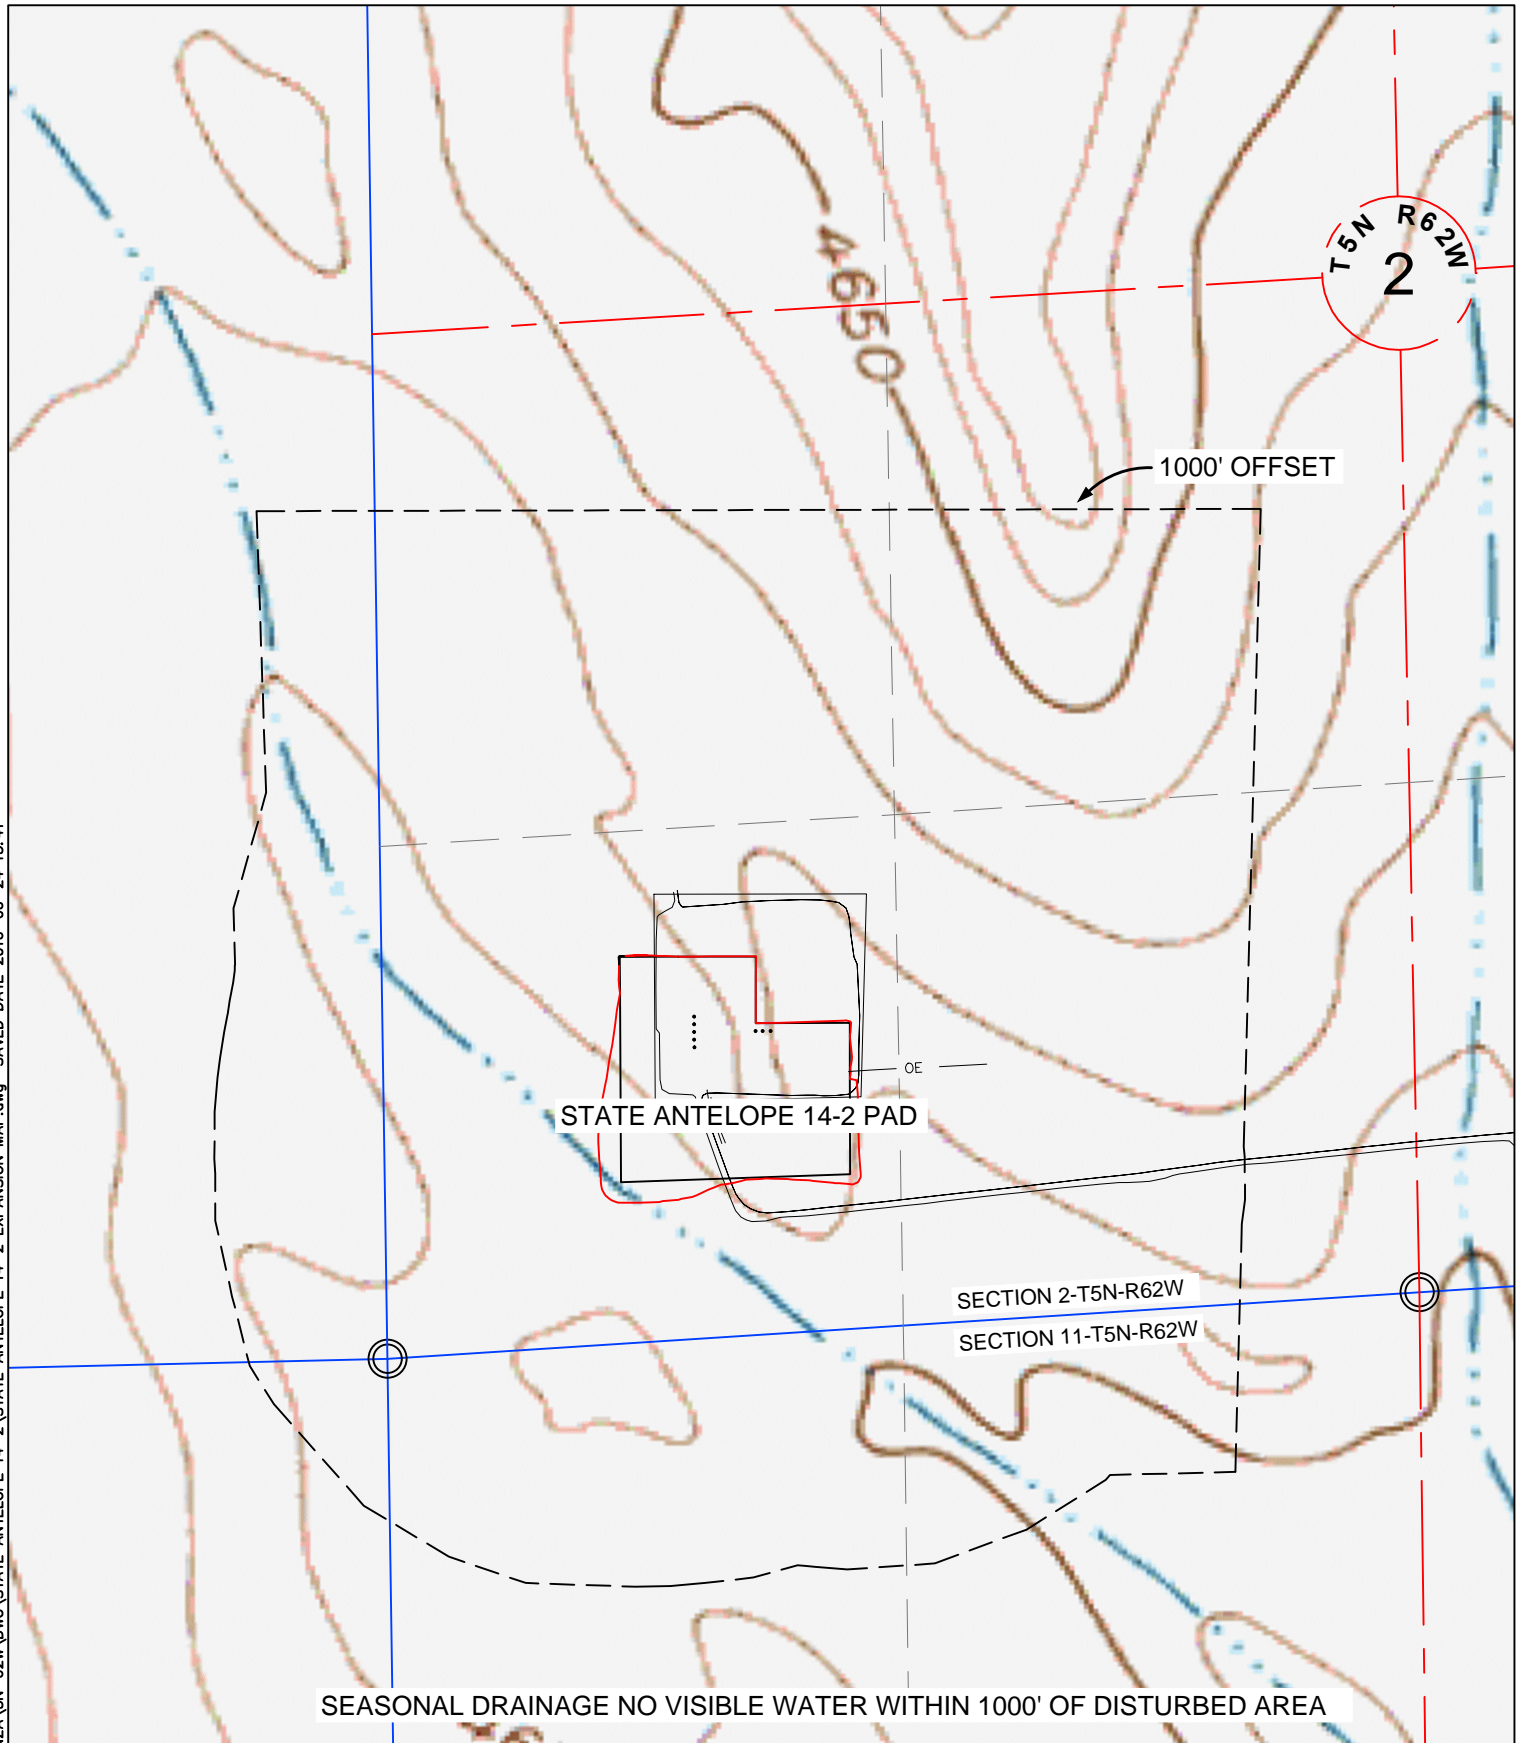

**WILLIAM H. SMITH & ASSOCIATES, Inc.**  
 155 N. 1st Street  
 Lander, WY 82520  
 Phone: 307-335-5646

Drawn By: MAM	Checked By: DAF
Job No.: 15043	Date: 06/22/16
Revision:	

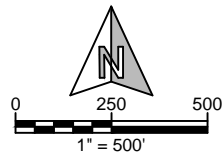

IF BAR LENGTH DOES NOT EQUAL 1" (ONE INCH), THIS PAGE WAS NOT PLOTTED TO THE INTENDED SCALE.

**HYDROLOGY MAP**

**STATE ANTELOPE  
 14-2 PAD  
 SW¼ SW¼, SECTION 2,  
 T.5N., R.62W., 6th PM  
 WELD COUNTY, COLORADO**



410 17th Street  
 Denver, CO 80202  
 (720) 440-6100

SHEET	1
OF	1