


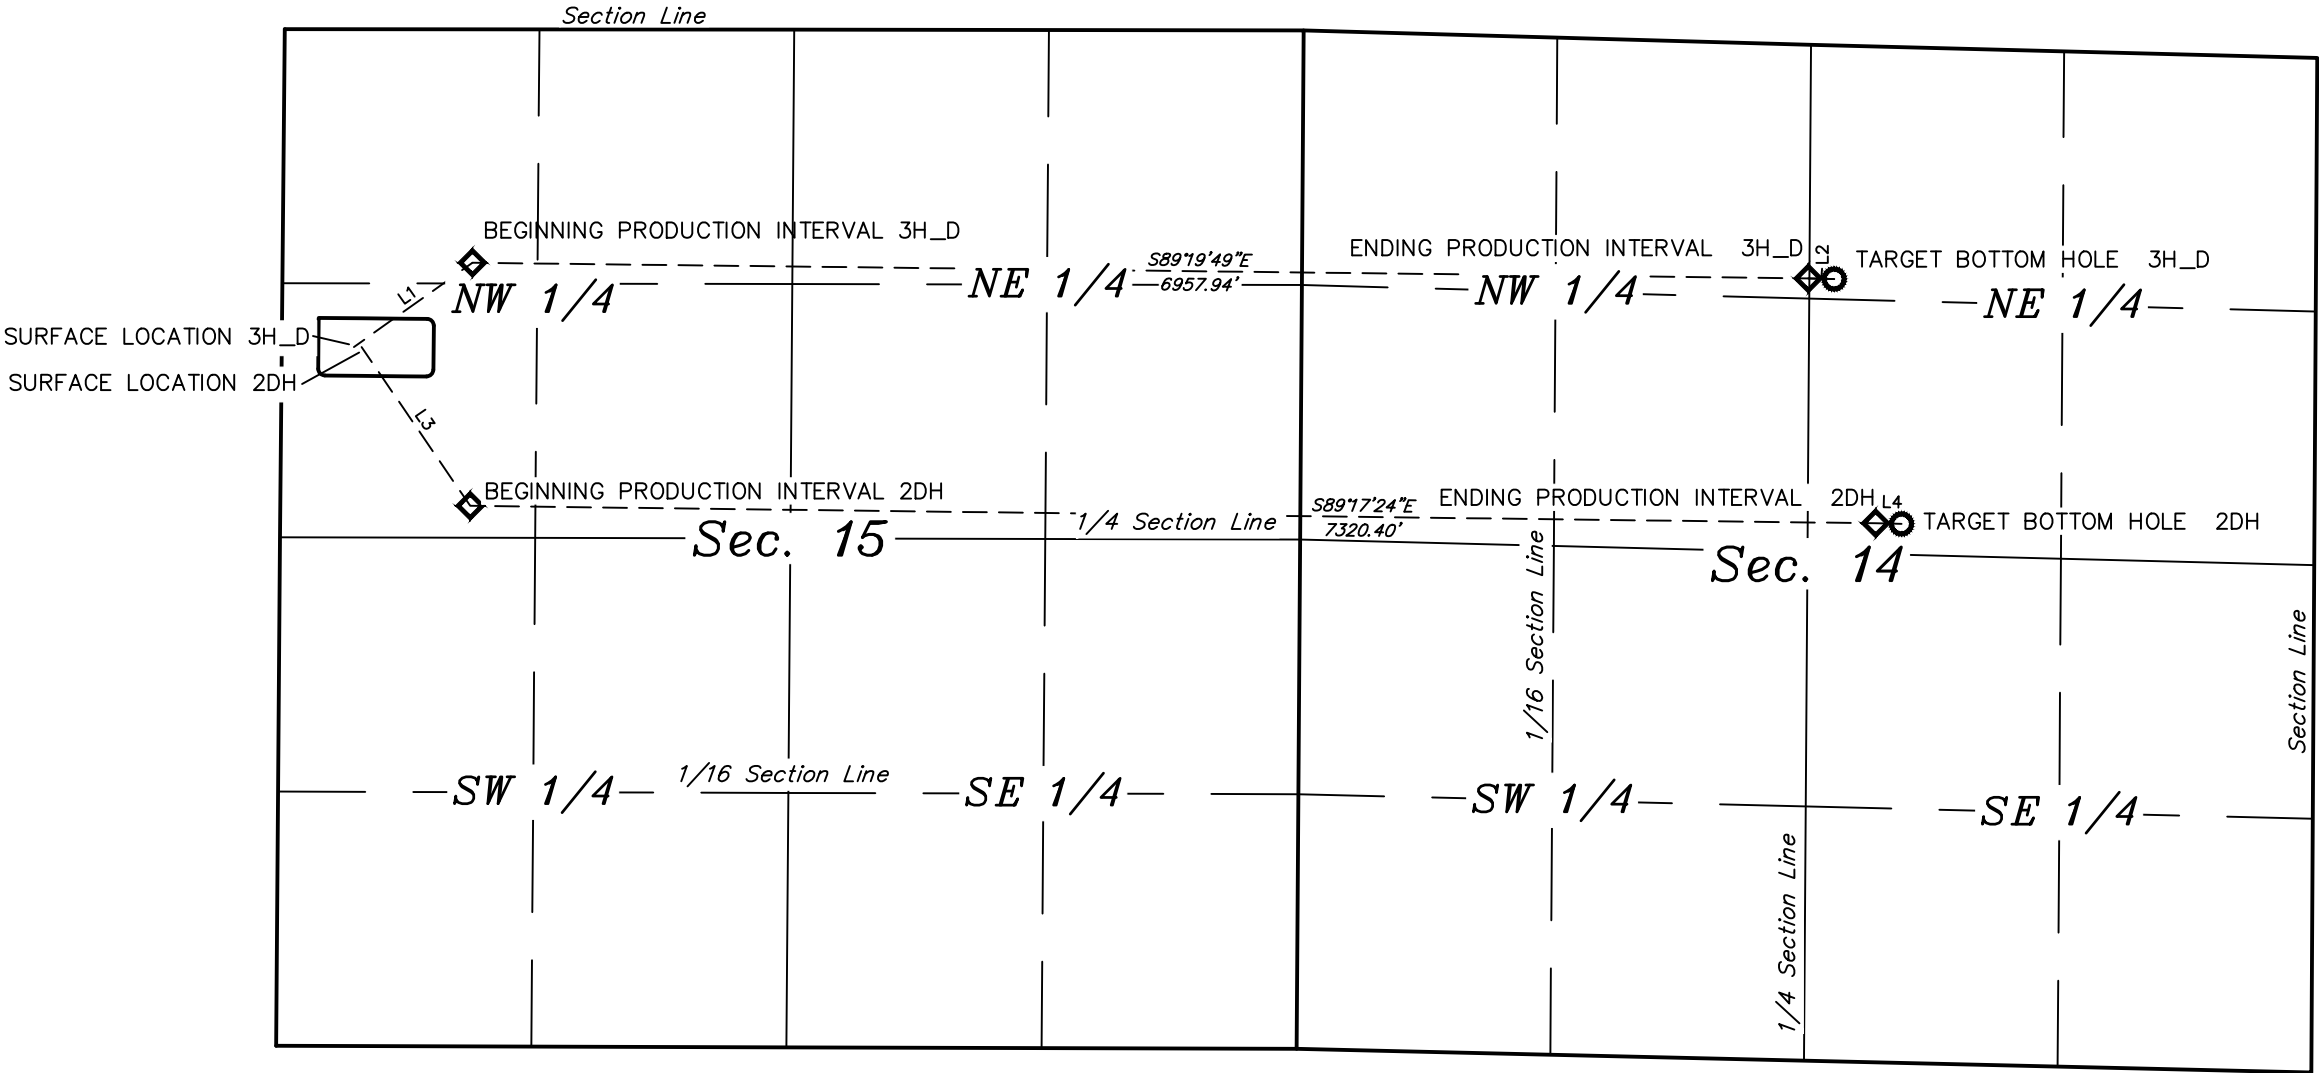

LEGEND:

- = TARGET BOTTOM HOLE.
- ◇ = PRODUCTION INTERVAL.



LINE TABLE		
LINE	DIRECTION	LENGTH
L1	N54°35'16"E	757.24'
L2	S88°32'55"E	135.03'
L3	S34°21'49"E	1001.72'
L4	S88°31'37"E	135.03'

REV: 1 10-06-16 L.C.S. (EPI & BHL CHANGE)

ConocoPhillips Company

ASPEN #3-65 15-14 2DH & 3H\_D  
W 1/2 NW 1/4, SECTION 15, T3S, R65W, 6th P.M.  
ADAMS COUNTY, COLORADO

SURVEYED BY	GREG WEIMER, J.C.	08-25-16	SCALE
DRAWN BY	L.C.S.	09-23-16	1" = 1000'
MULTI-WELL PLAN			FIGURE #4



UELS, LLC  
Corporate Office \* 85 South 200 East  
Vernal, UT 84078 \* (435) 789-1017