


LOCATION DRAWING

AF08-08 PAD

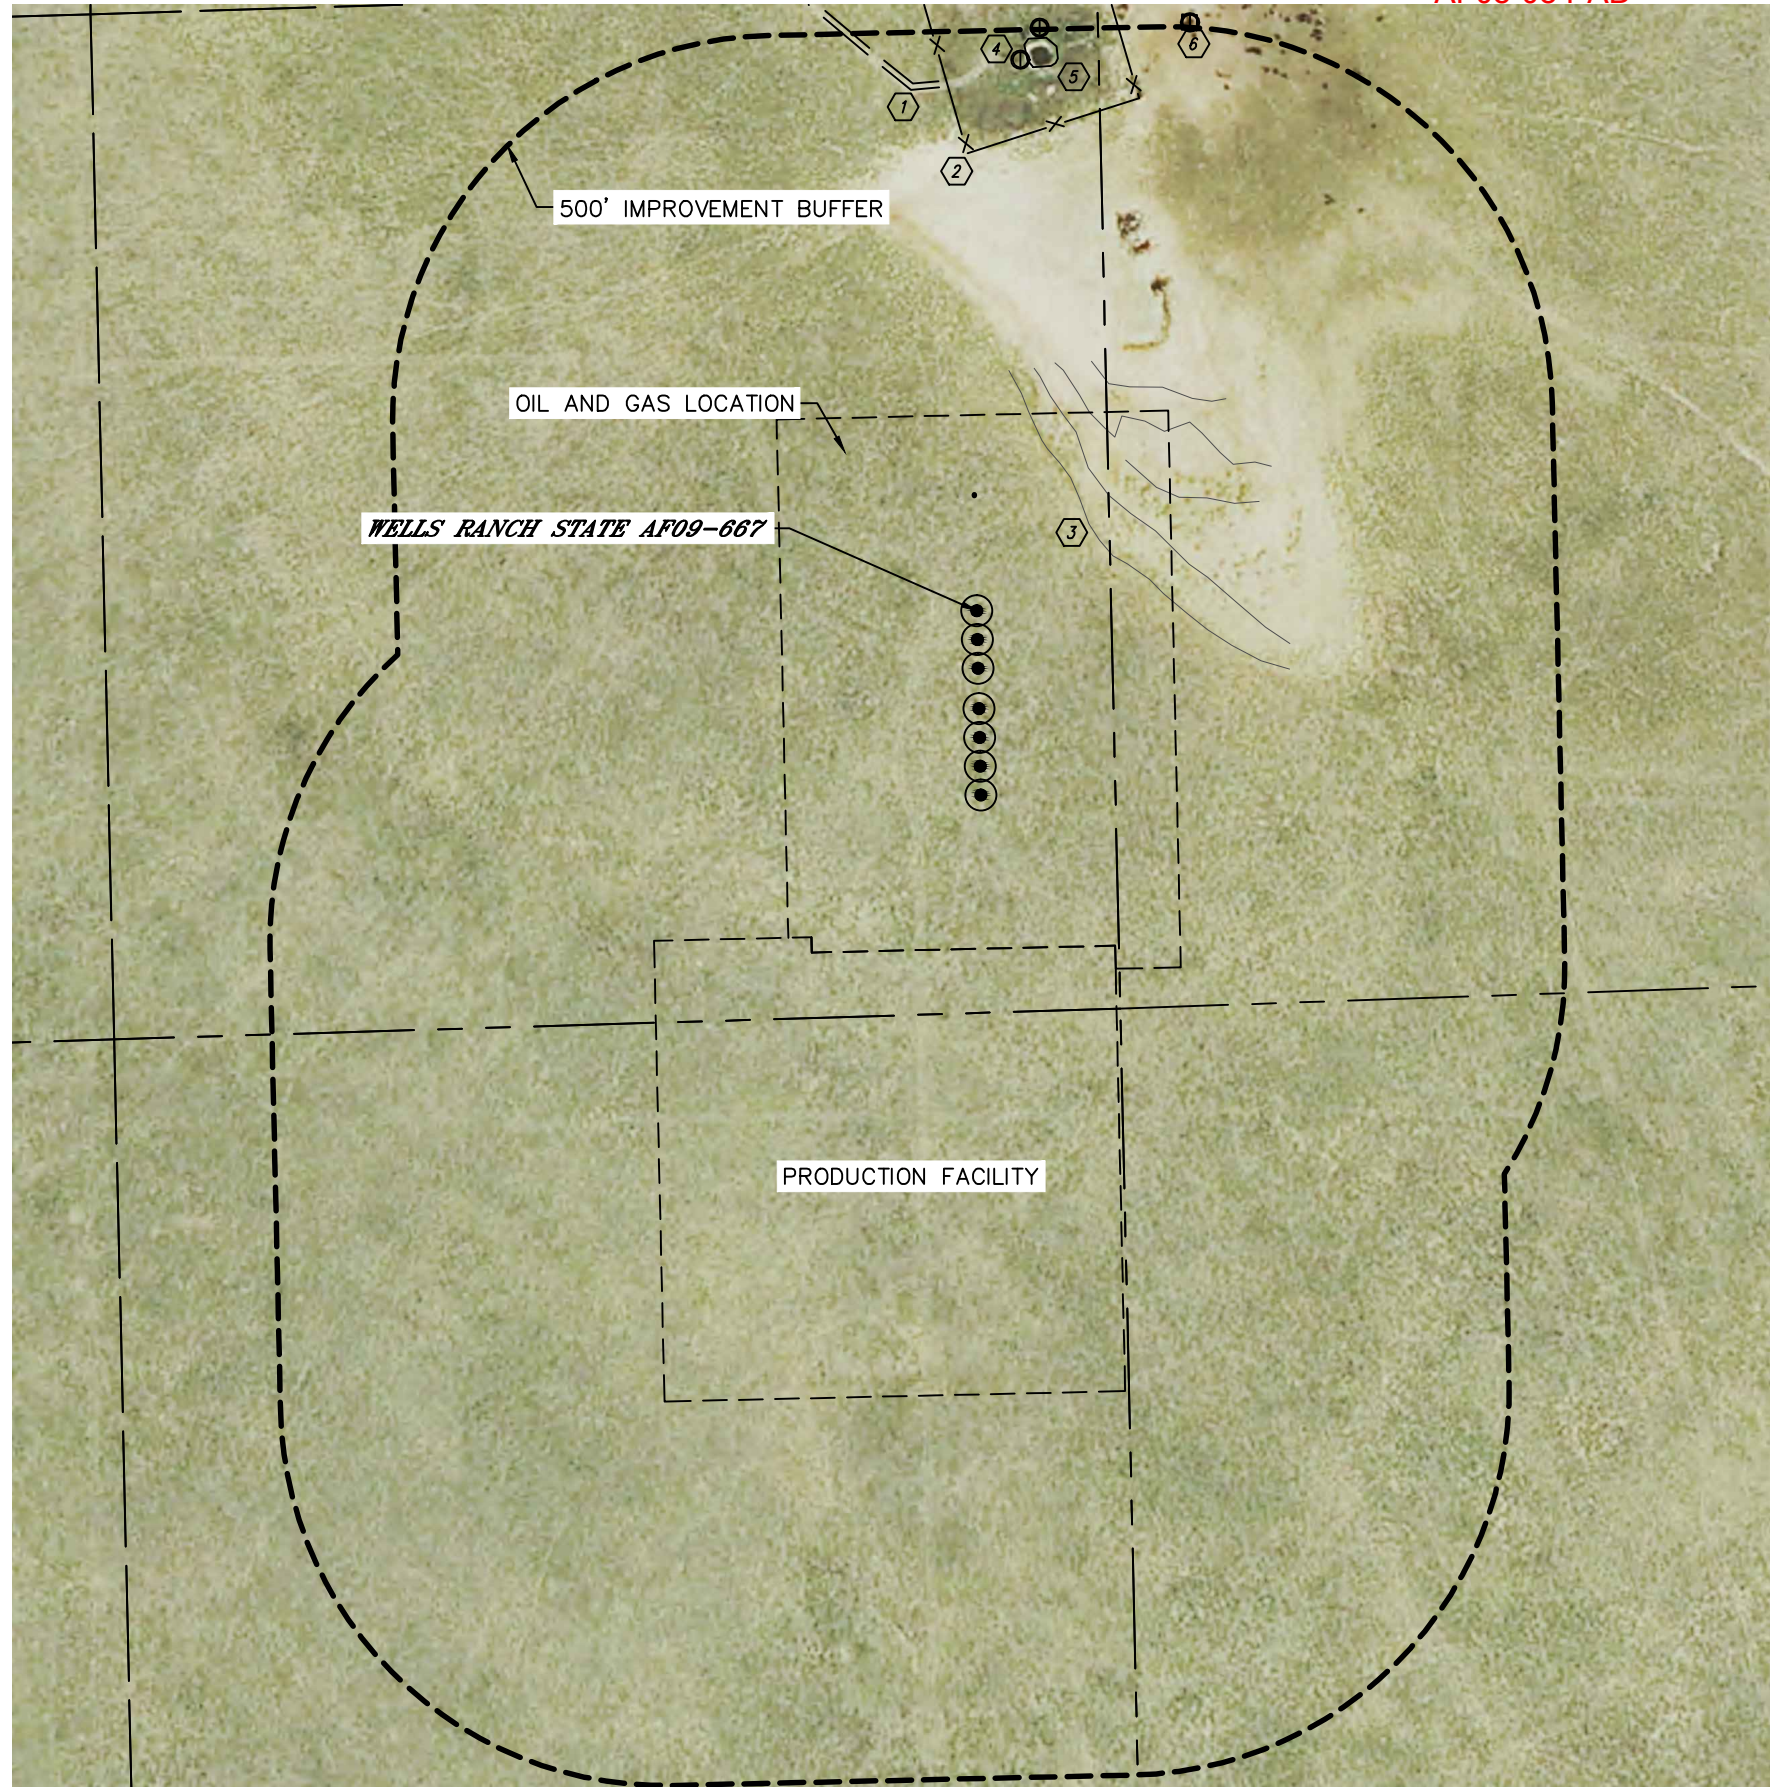

IMPROVEMENTS:
(MEASURED FROM THE PROPOSED WELLS RANCH STATE AF09-667 WELL LOCATION)

- BU1 NO BUILDING UNITS WITHIN 500' IMPROVEMENT BUFFER
- B1 NO BUILDINGS WITHIN 500' IMPROVEMENT BUFFER
- 1 ROAD 684' NW
- 2 FENCE 596' N
- 3 SAND DUNE 185' NE
- 4 WINDMILL 720' N
- 5 CONCRETE 712' N
- 6 CONCRETE & WATER TANK 802' N

NEAREST CULTURAL ITEMS		
MEASURED FROM THE NEAREST	PROPOSED WELL HEAD	EDGE OF PRODUCTION FACILITY
BUILDING	5280'+	5280'+
BUILDING UNIT	5280'+	5280'+
HIGH OCCUPANCY BUILDING UNIT	5280'+	5280'+
DESIGNATED OUTSIDE ACTIVITY AREA	5280'+	5280'+
PUBLIC ROAD	5280'+	5280'+
ABOVE GROUND UTILITY	±3006' S	±2224' S
RAILROAD	5280'+	5280'+
PROPERTY LINE	±175' E	±5' E

