


East Sauls Creek 26-1-1 PROPOSED PILOT HOLE & MULTI-LATERAL WELLBORE SCHEMATIC (NOT TO SCALE)

SHL (NAD 83): 37.27497708° N LAT / 107.51155879° W
 SEC 27 / T35N / R06W - La Plata County, CO
 1558' FNL & 1604' FEL

Revised: 12/5/2016

Depths referenced to GL of 7340.23' & RKB 11' @ 7351.23'

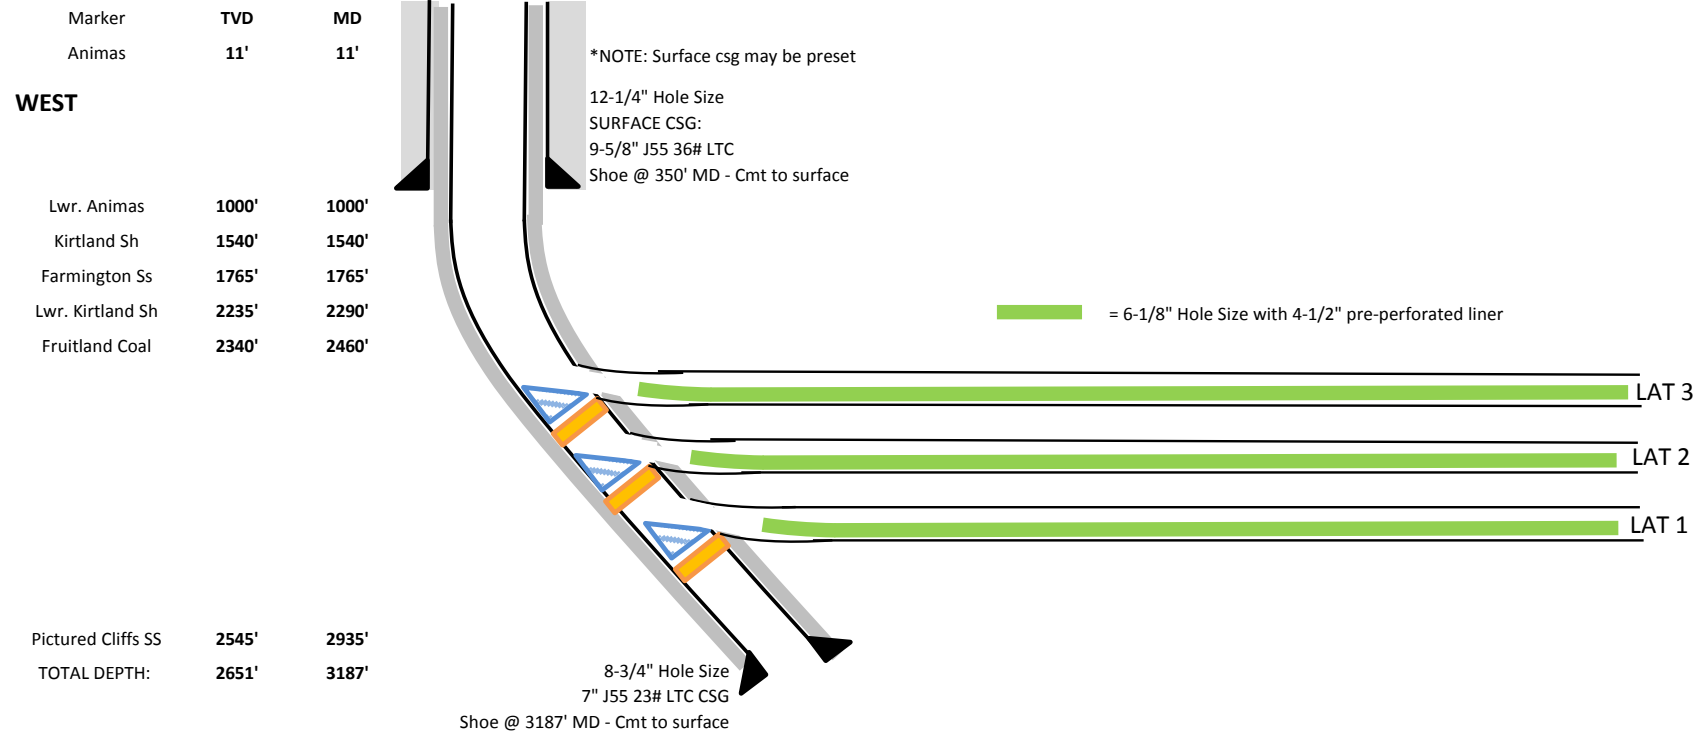

Lateral Name	Top of Window (MD)	Base of Window (MD)	Bridge Plug (MD)	KOP (MD)	KOP (TVD)	KOP Method	TD (MD)	TD (TVD)	Top of Liner (MD)	End of Liner (MD)	Target Coal Zone	BHL
PILOT	N/A	N/A	N/A	1729	1729	OH	3,187	2,651	N/A	N/A	Fruitland Coal	1472' FNL & 609' FEL (SEC 27-T35N-R6W)
LAT 1	2772	2785	2790	2785	2481	Whipstock	8,253	2,785	2795	8253	Fruitland Coal	1160' FNL & 710' FEL (SEC 26-T35N-R6W)
LAT 2	2614	2627	2632	2627	2414	Whipstock	8,281	2,760	2637	8281	Fruitland Coal	1160' FNL & 710' FEL (SEC 26-T35N-R6W)
LAT 3	2552	2565	2570	2565	2388	Whipstock	8,285	2,682	2575	8285	Fruitland Coal	1160' FNL & 710' FEL (SEC 26-T35N-R6W)

*NOTE: Tops are approximate and may shift based on tops after the pilot is logged. Casing exits will be adjusted for casing collars. Whipstocks and bridge plugs to be removed after running the last liner in LAT 3. LAT 1 casing exit and whipstock removal may be performed with a service rig.