





Lat40°, Inc. 6250 W. 10th Street, Unit 2, Greeley, CO 970-515-5294

LOCATION DRAWING

CHERRY KNOLLS WEST PAD

SECTION: 33
TOWNSHIP: 1N
RANGE: 65W
6TH. P.M.
WELD COUNTY, CO

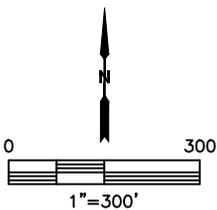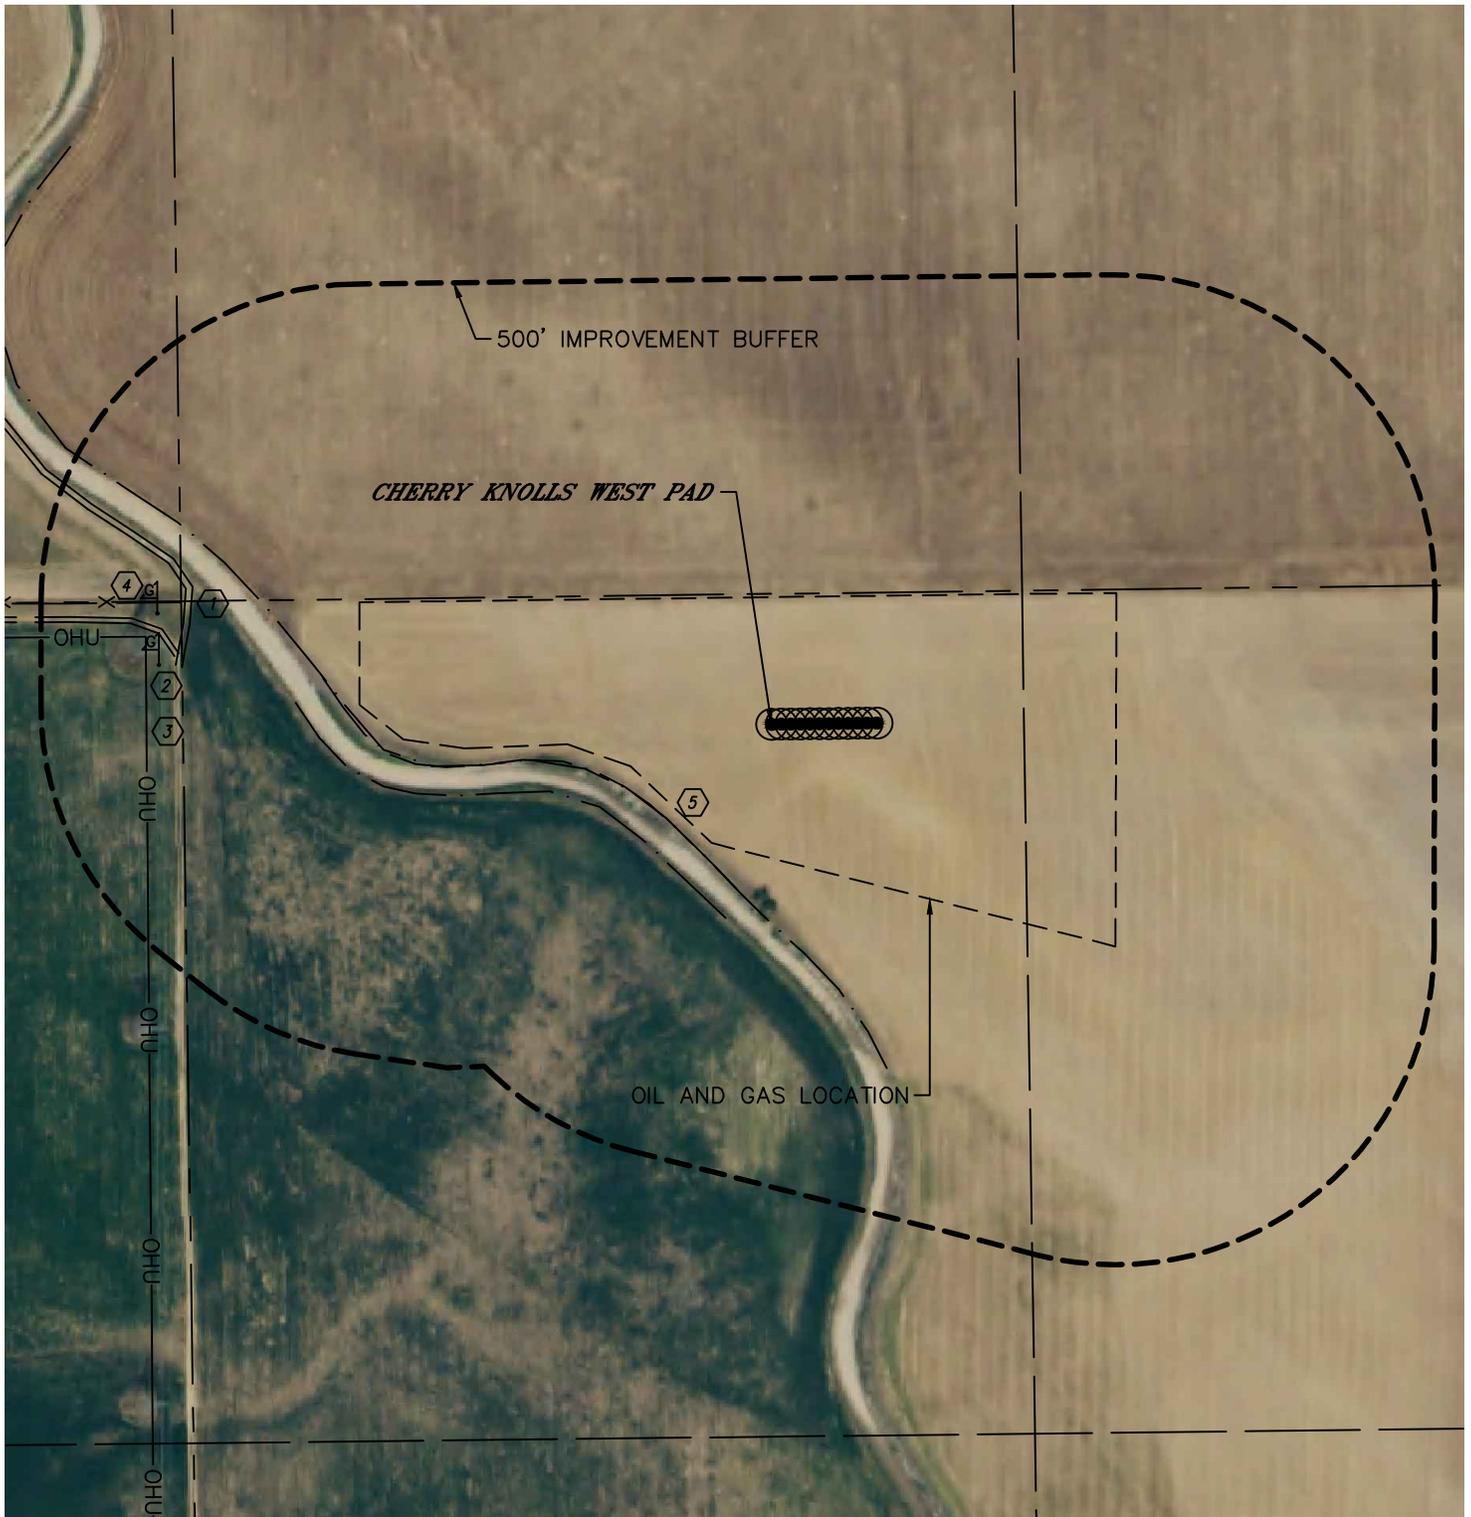



Lat40°, Inc. 6250 W. 10th Street, Unit 2, Greeley, CO 970-515-5294

LOCATION DRAWING

CHERRY KNOLLS WEST PAD

SECTION: 33
TOWNSHIP: 1N
RANGE: 65W
6TH. P.M.
WELD COUNTY, CO

IMPROVEMENTS:
(MEASURED FROM THE PROPOSED CHERRY KNOLLS 33-1 WELL LOCATION)

-  NO BUILDING UNITS WITHIN THE 500' IMPROVEMENT BUFFER
-  NO BUILDING WITHIN 500' IMPROVEMENT BUFFER
-  ACCESS ROAD 927' NW
-  GAS MARKER 966' & 980' NW
-  ABOVE GROUND UTILITY 981' W
-  FENCE 947' NW
-  CANAL 221' SW