


LINE TABLE		
LINE	DIRECTION	LENGTH
L1	S74°04'24"W	885.52'
L2	S65°01'49"E	401.98'
L3	S81°20'20"E	869.70'

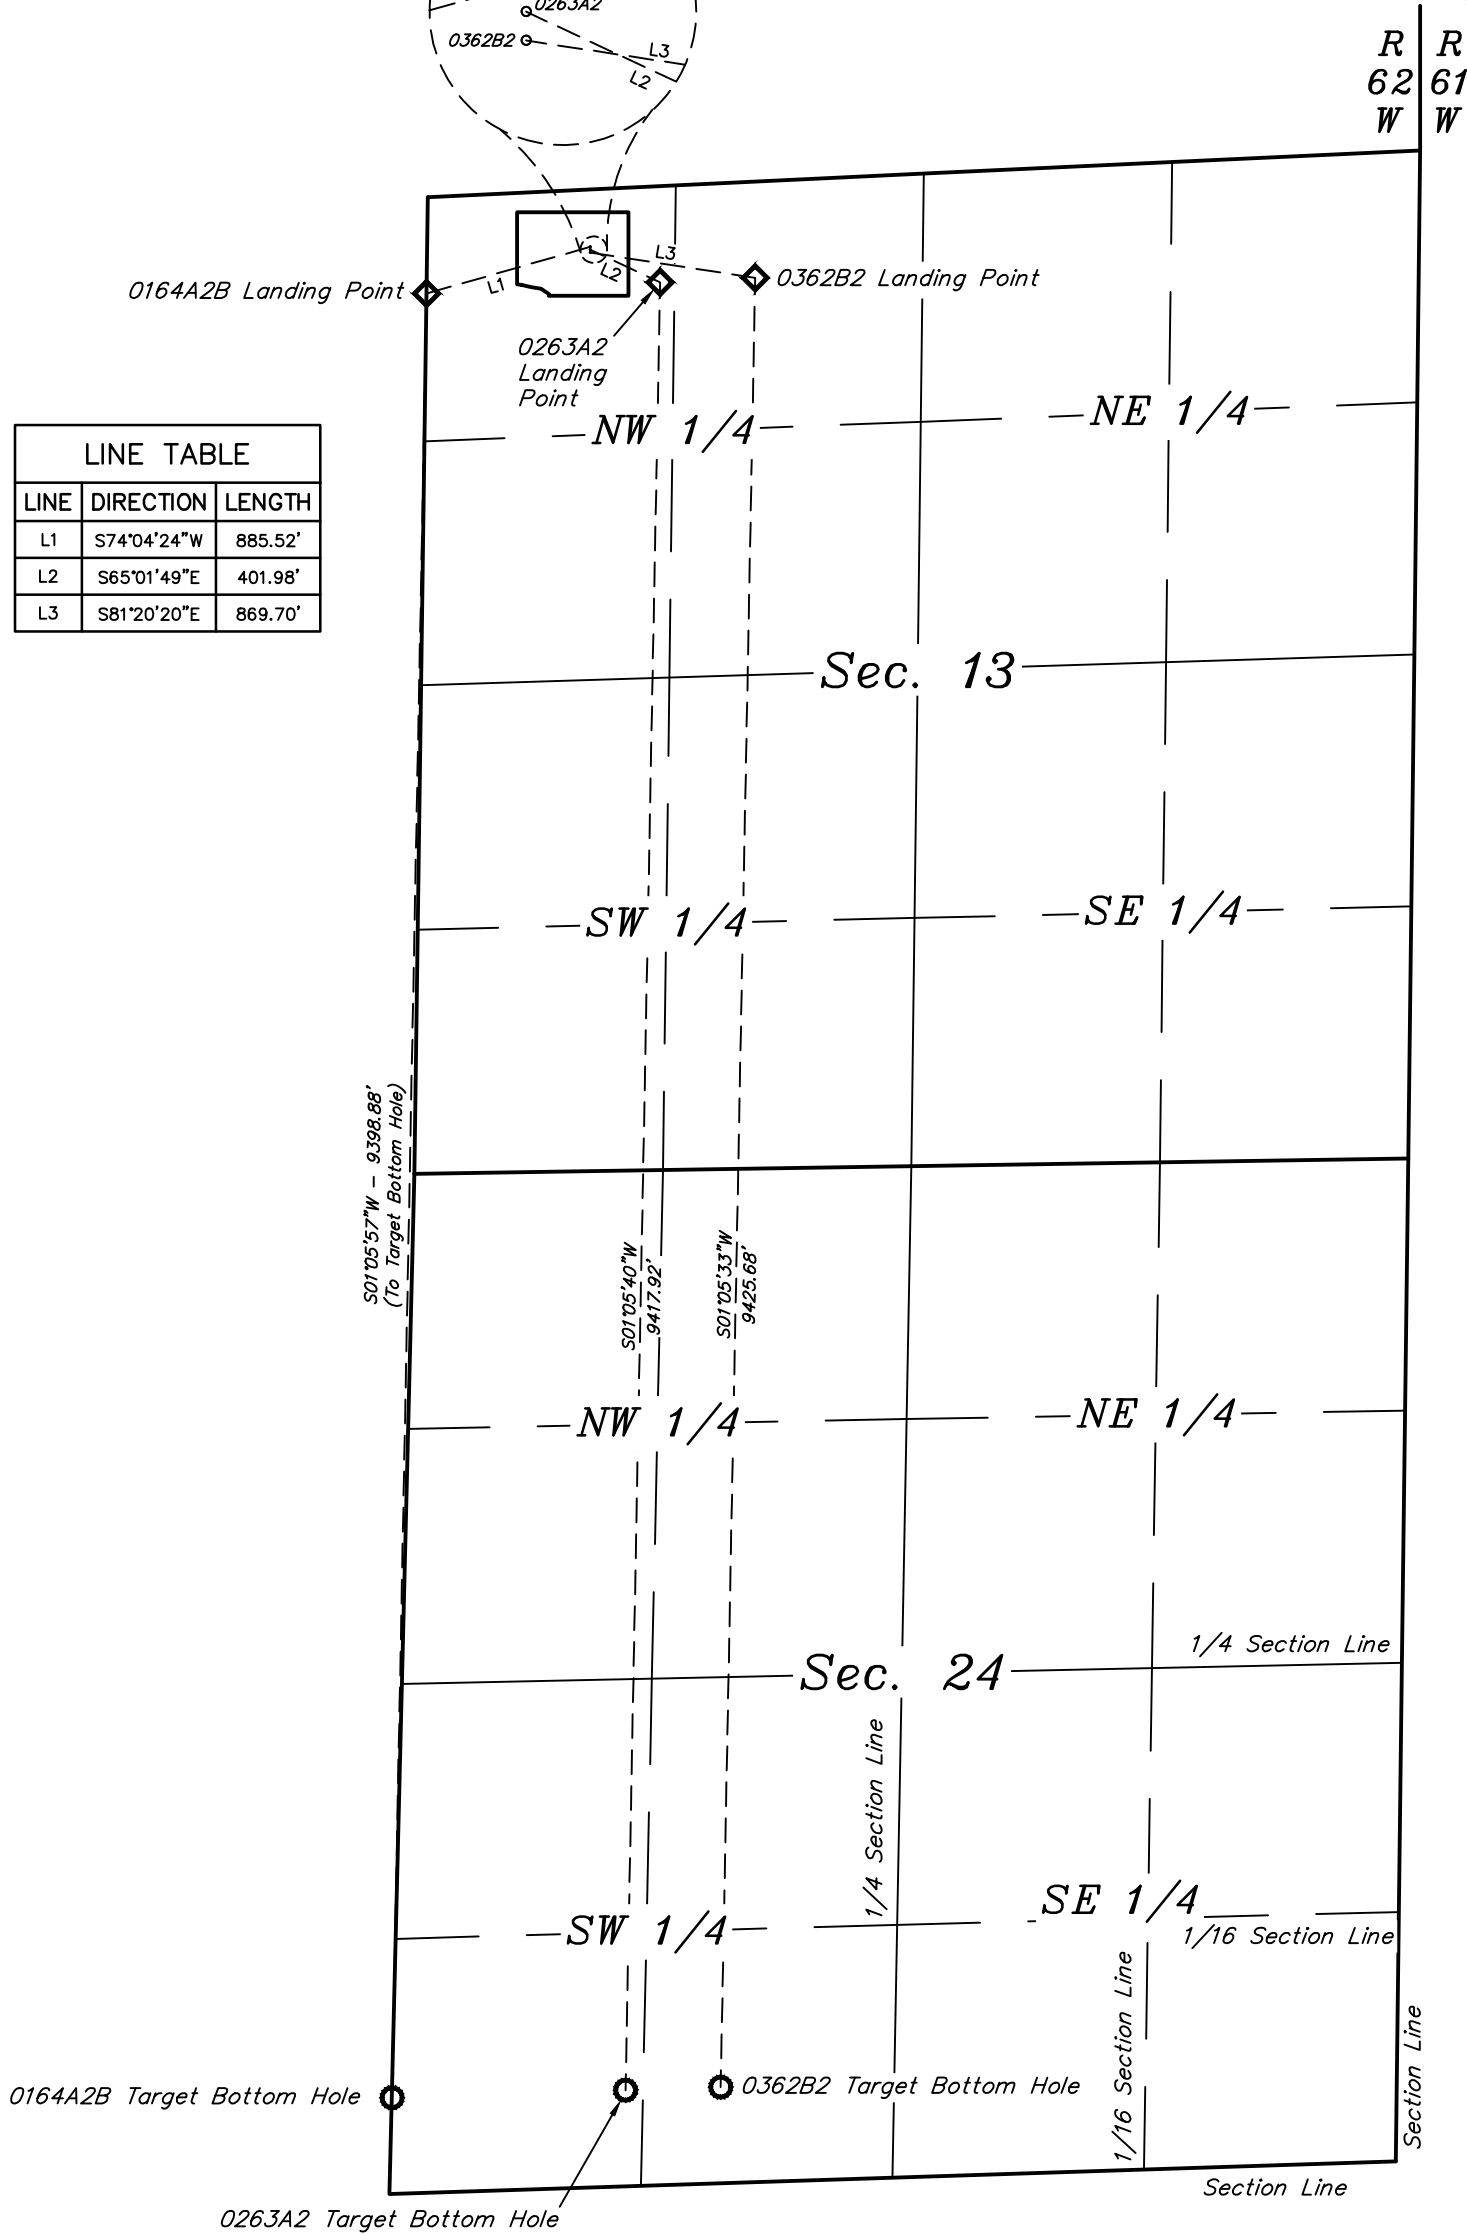

LEGEND:

- ◆ = LANDING POINT
○ = TARGET BOTTOM HOLE.

REV: 5 11-01-16 D.COX (ADD WELLS, SHL & PAD CHANGES)

BILL BARRETT CORPORATION

BOLIN 6-62-13 24 NWNW PAD
NW 1/4 NW 1/4, SECTION 13, T6N, R62W, 6th P.M.
WELD COUNTY, COLORADO



UELS, LLC
Corporate Office * 85 South 200 East
Vernal, UT 84078 * (435) 789-1017

SURVEYED BY	J.C., G.W.	03-28-16	SCALE
DRAWN BY	J.W.	02-28-14	1" = 1000'
MULTI-WELL PLAN		FIGURE #5	