


Section 12  
T. 7 S., R. 94 W.

0 80  
GRAPHIC SCALE IN FEET  
1 INCH = 80 FEET

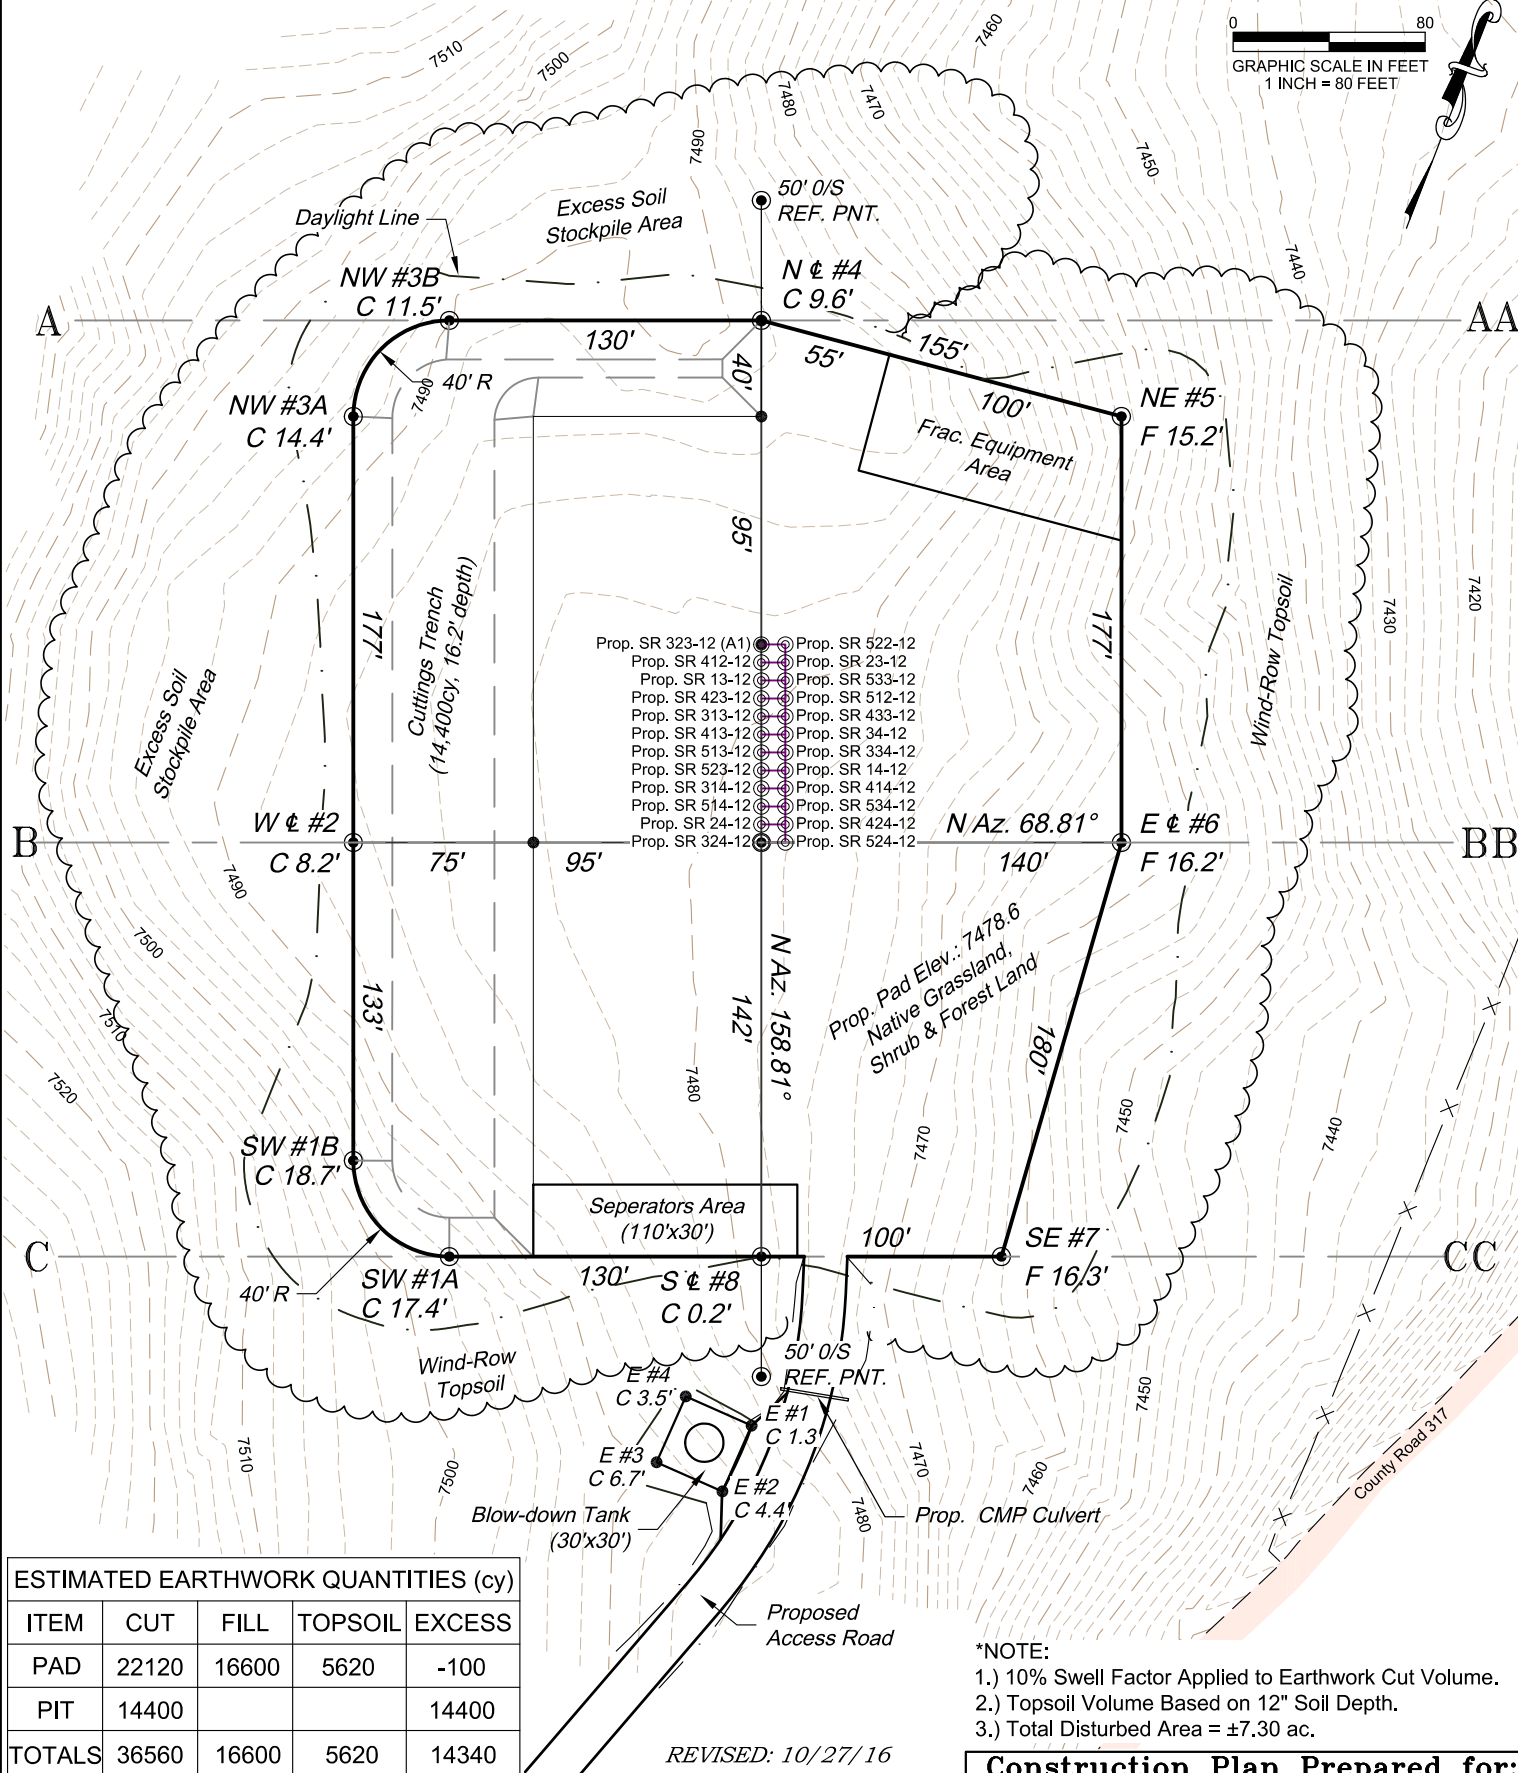

#### ESTIMATED EARTHWORK QUANTITIES (cy)

ITEM	CUT	FILL	TOPSOIL	EXCESS
PAD	22120	16600	5620	-100
PIT	14400			14400
TOTALS	36560	16600	5620	14340

REVISED: 10/27/16

#### \*NOTE:

- 1.) 10% Swell Factor Applied to Earthwork Cut Volume.
- 2.) Topsoil Volume Based on 12" Soil Depth.
- 3.) Total Disturbed Area = ±7.30 ac.

Construction Plan Prepared for:



TEP Rocky Mountain LLC

SR 23-12 Drill Pad - Plat 2  
CONSTRUCTION LAYOUT


136 East Third Street  
Rifle, Colorado 81650  
Ph. (970) 625-2720  
Fax (970) 625-2773



**BOOKCLIFF**  
Survey Services, Inc.

SCALE: 1" = 80'  
DATE: 9/15/16  
PLAT: 2 of 7  
PROJECT: TEP Valley  
DFT: cs

WELLS

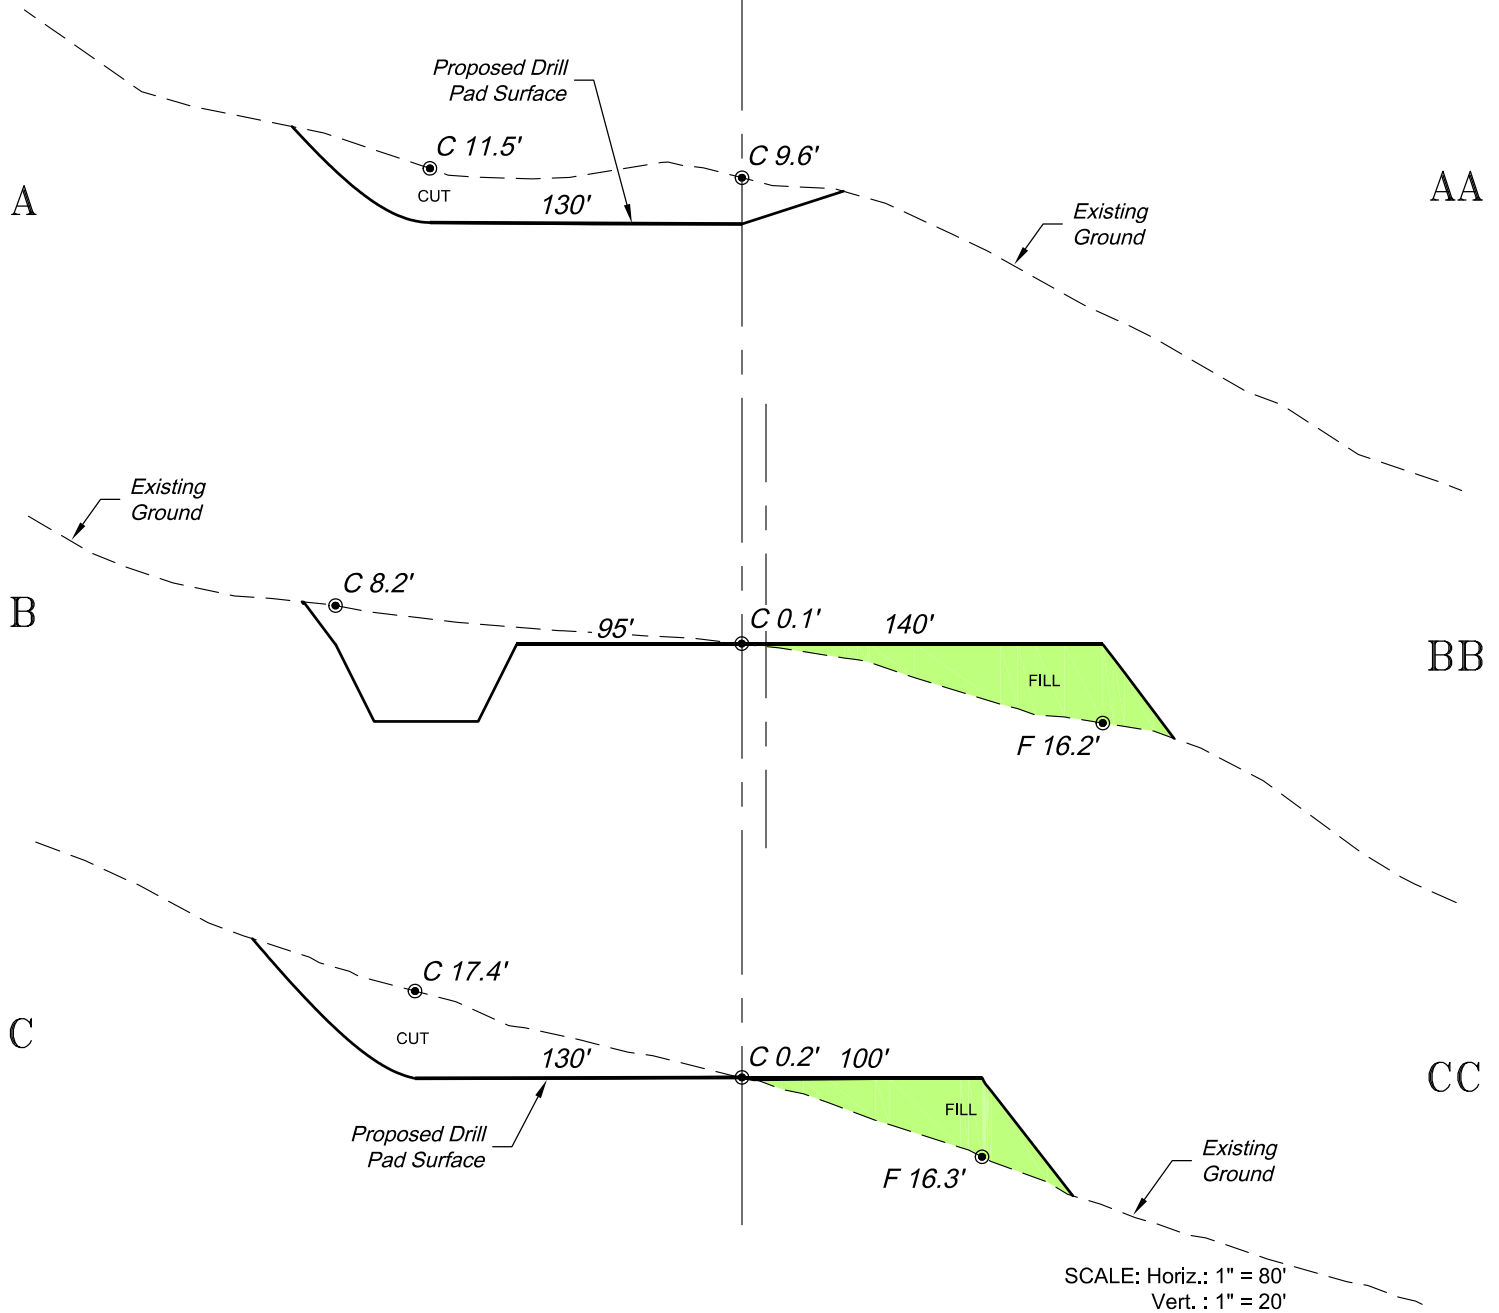

\*NOTE:  
CUT SLOPES: 1.5:1  
FILL SLOPES: 1.5:1,  
UNLESS OTHERWISE NOTED.

136 East Third Street  
Rifle, Colorado 81650  
Ph. (970) 625-2720  
Fax (970) 625-2773



**BOOKCLIFF**  
Survey Services, Inc.



SCALE: 1" = 80'  
DATE: 9/15/16  
PLAT: 3 of 7  
PROJECT: TEP Valley  
DFT: cs

Construction Plan Prepared for:



TEP Rocky Mountain LLC

SR 23-12 Drill Pad - Plat 3  
CONSTRUCTION LAYOUT  
CROSS SECTIONS

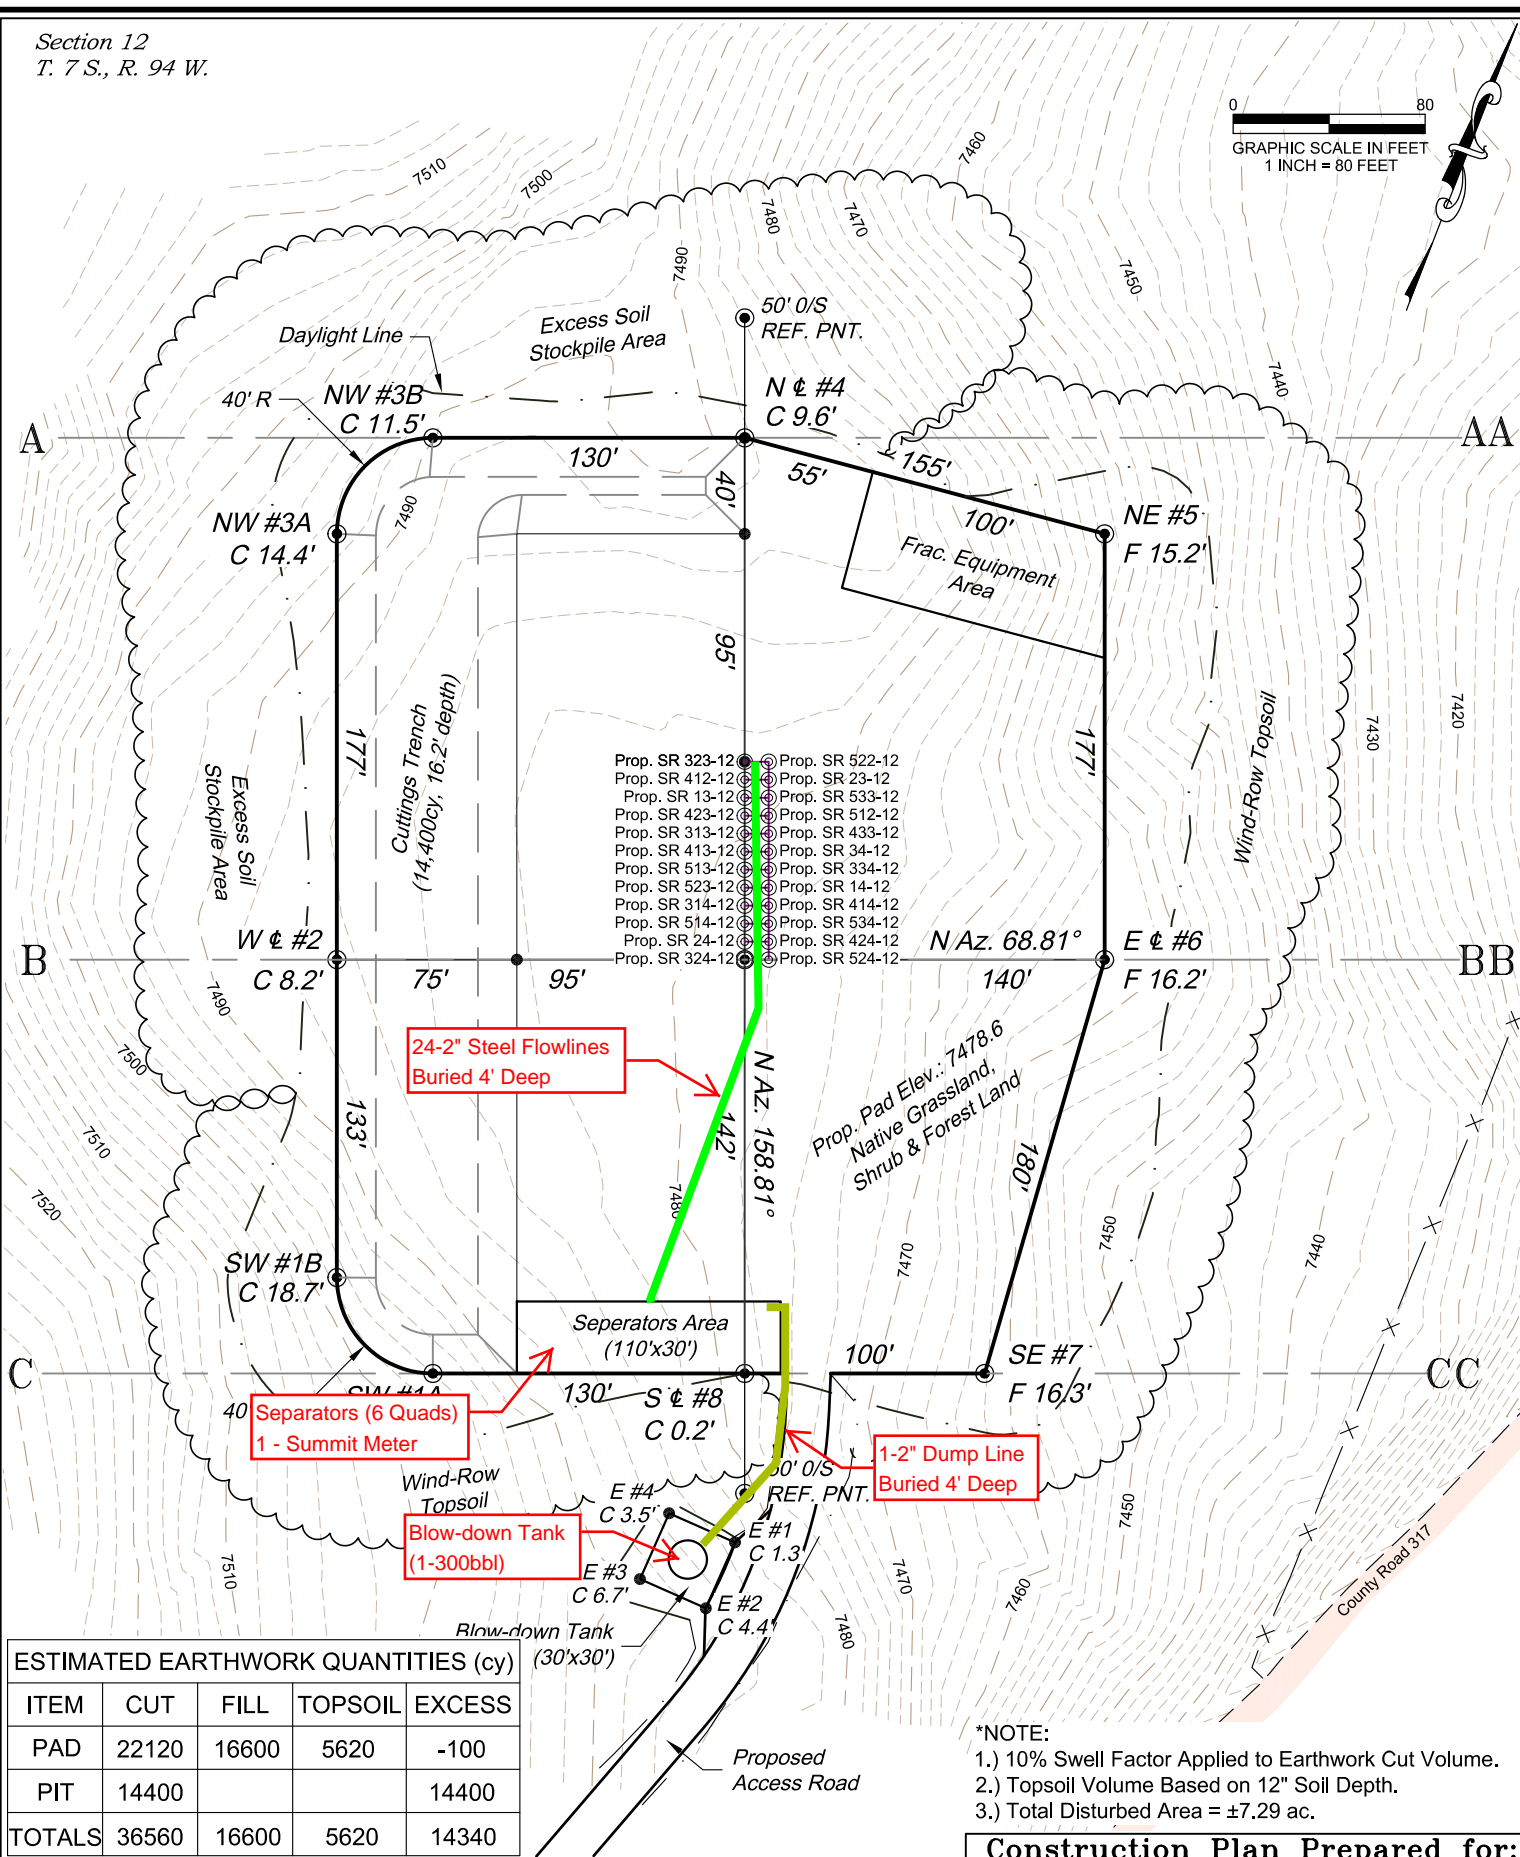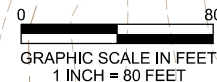

136 East Third Street  
Rifle, Colorado 81650  
Ph. (970) 625-2720  
Fax (970) 625-2773



**BOOKCLIFF**  
Survey Services, Inc.

SCALE: 1" = 80'  
 DATE: 9/15/16  
 PLAT: 2 of 7  
 PROJECT: TEP Valley  
 DFT: cs



TEP Rocky Mountain LLC

SR 23-12 Drill Pad - Plat 2

**Facility Layout Drawing**