


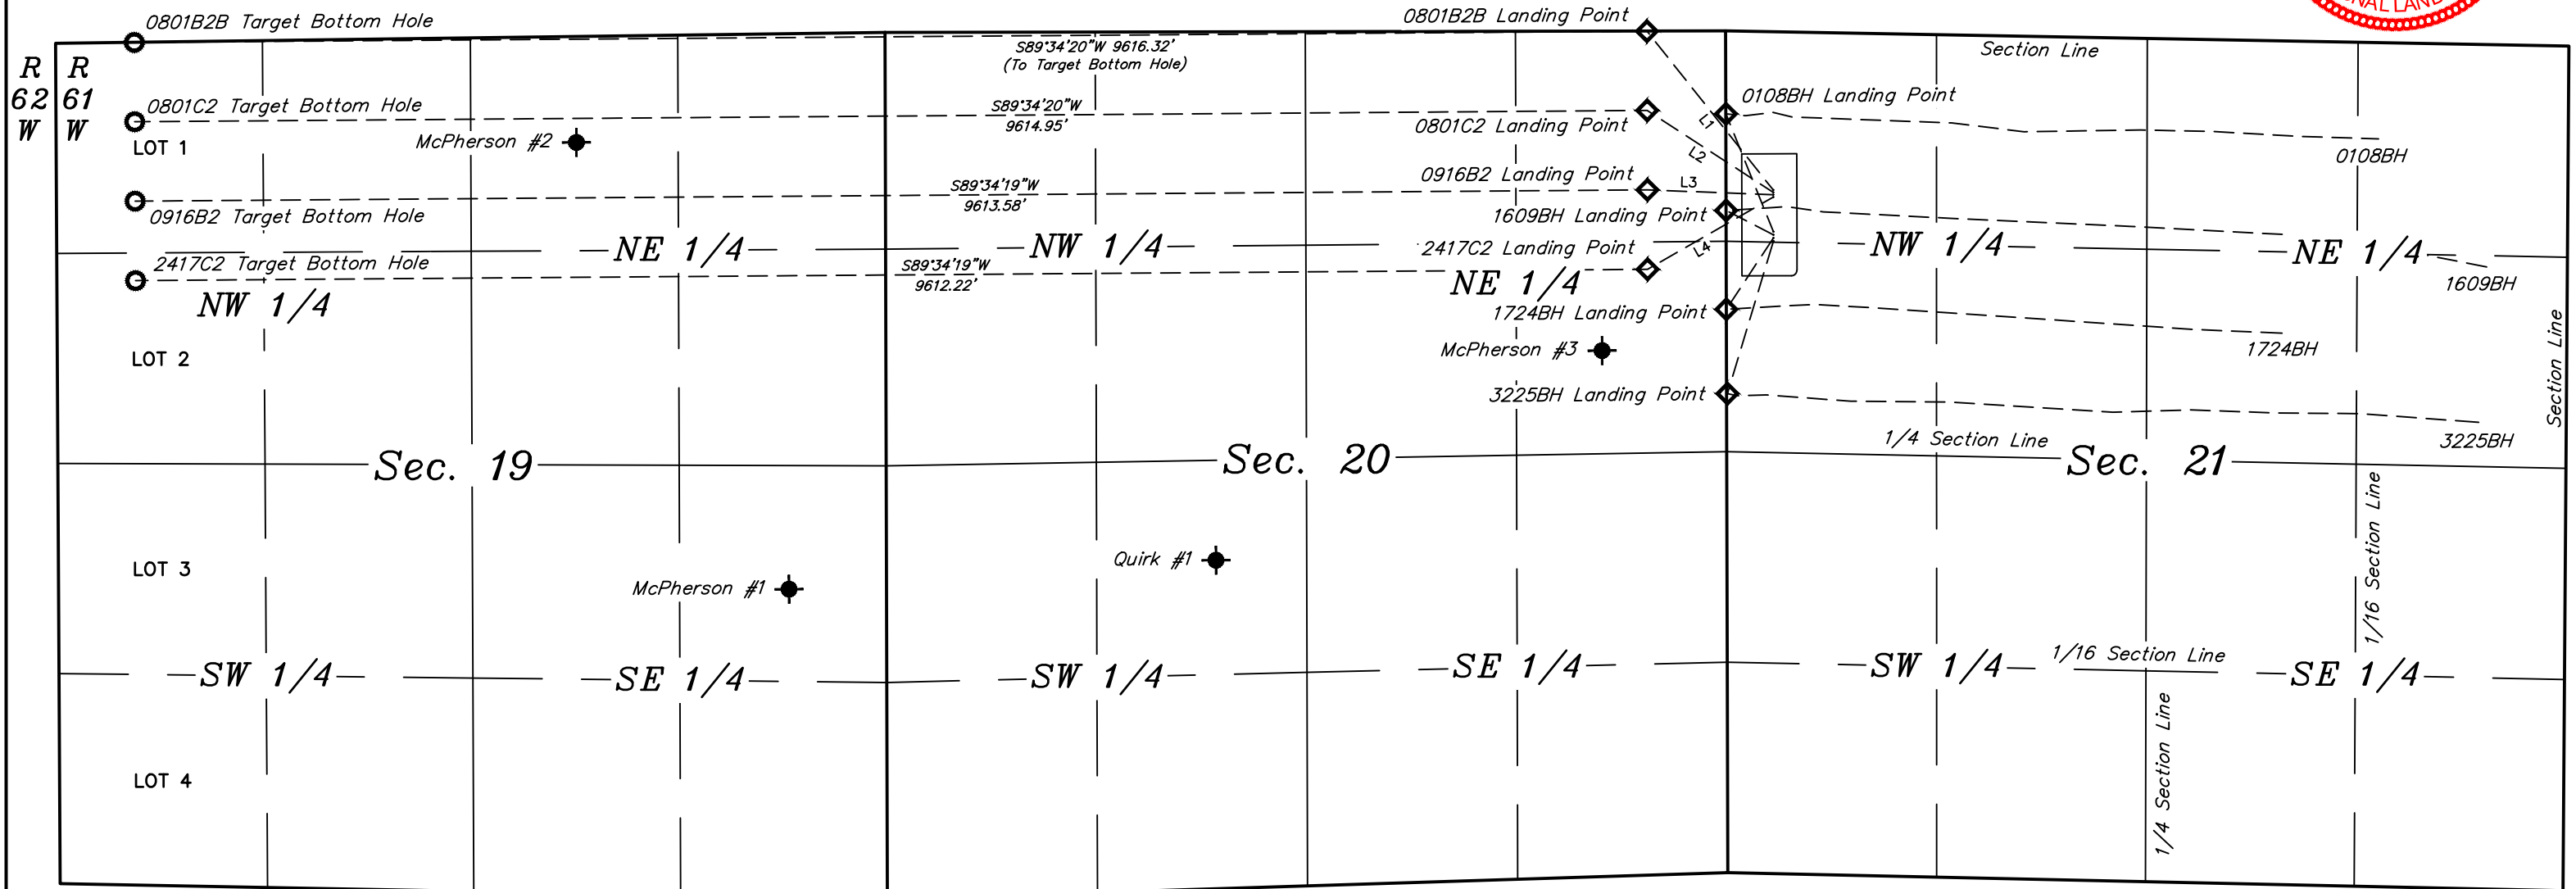

LINE TABLE		
LINE	DIRECTION	LENGTH
L1	N38°28'53"W	1289.91'
L2	N56°58'49"W	955.79'
L3	N87°47'55"W	800.71'
L4	S60°06'18"W	921.40'



- LEGEND:**
- = TARGET BOTTOM HOLE.
  - ◇ = LANDING POINT
  - ◆ = PLUGGED & ABANDONED WELL

REV: 3 10-06-16 L.C.S. (NAME CHANGE)

**BILL BARRETT CORPORATION**

**KUNSEMILLER 5-61-20\_19 NW21 PAD**  
 NW 1/4 NW 1/4, SECTION 21, T5N, R61W, 6th P.M.  
 WELD COUNTY, COLORADO



**UELS, LLC**  
 Corporate Office \* 85 South 200 East  
 Vernal, UT 84078 \* (435) 789-1017

DRAWN BY: C.C.	DATE DRAWN: 11-05-15
SCALE: 1" = 1000'	REVISED: 12-09-15 K.B.
<b>MULTI-WELL PLAN</b>	<b>FIGURE #5</b>