


## East Sauls Creek 26-2-1 PROPOSED PILOT HOLE & MULTI-LATERAL WELLBORE SCHEMATIC (NOT TO SCALE)

SHL (NAD 83): 37.26773682° N LAT / 107.51175565° W  
 SEC 27 / T35N / R06W - La Plata County, CO  
 990' FSL & 1645' FEL

Revised: 12/7/2016

Depths referenced to GL of 7466' & RKB 11' @ 7477'

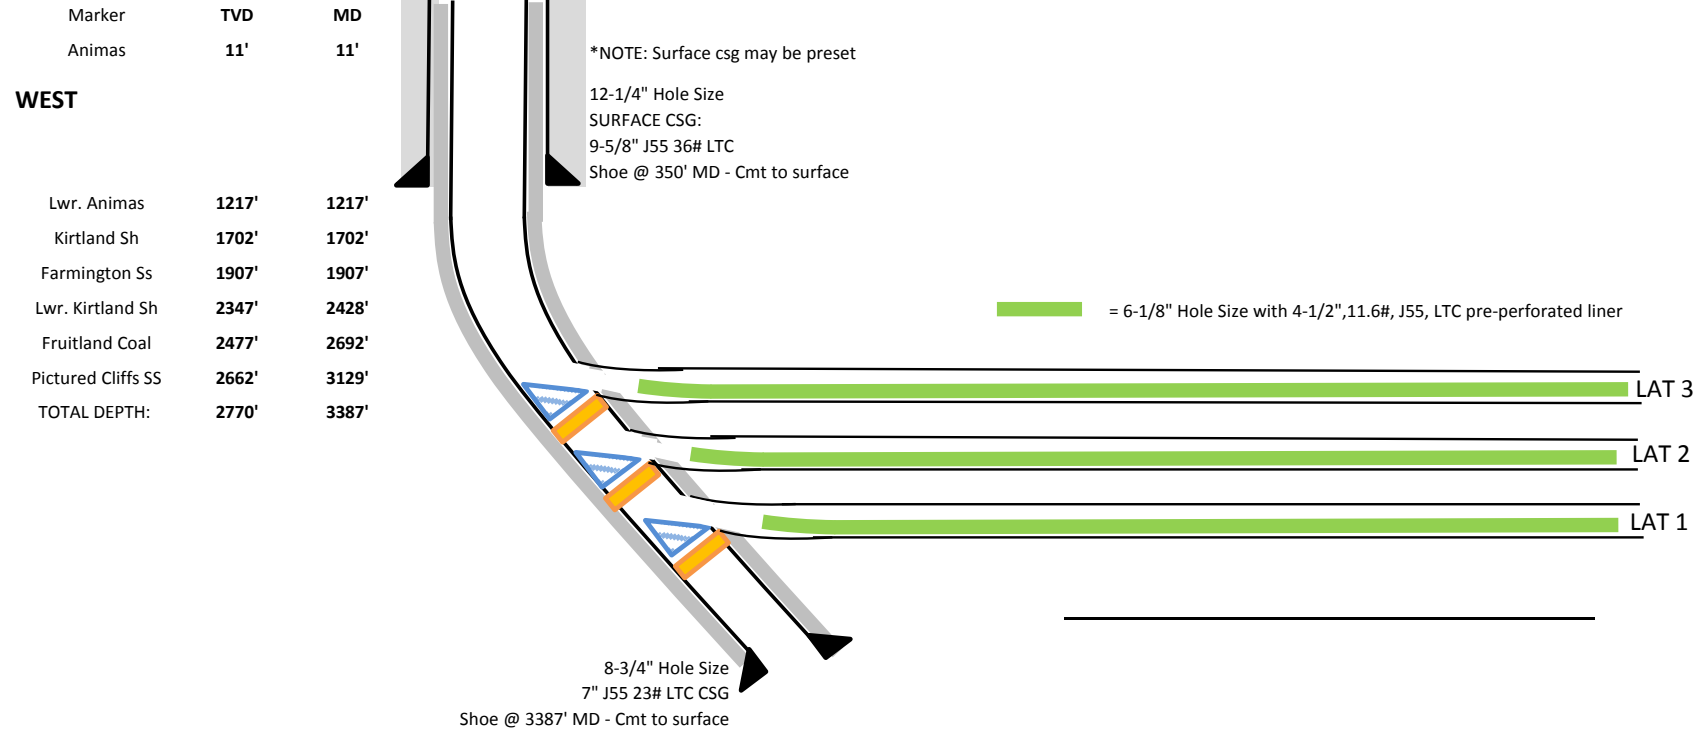

Lateral Name	Top of Window (MD)	Base of Window (MD)	Bridge Plug (MD)	KOP (MD)	KOP (TVD)	KOP Method	TD (MD)	TD (TVD)	Top of Liner (MD)	End of Liner (MD)	Target Coal Zone	BHL
PILOT	N/A	N/A	N/A	1790	1790	OH	3,387	2,770	N/A	N/A	Fruitland Coal	1056' FSL & 552' FEL (SEC 27-T35N-R6W)
LAT 1	2974	2987	2992	2987	2601	Whipstock	8,391	3,153	2997	8391	Fruitland Coal	1318' FSL & 710' FEL (SEC 26-T35N-R6W)
LAT 2	2865	2878	2883	2878	2555	Whipstock	8,436	3,132	2888	8436	Fruitland Coal	1318' FSL & 710' FEL (SEC 26-T35N-R6W)
LAT 3	2722	2735	2740	2735	2495	Whipstock	8,409	3,059	2745	8409	Fruitland Coal	1318' FSL & 710' FEL (SEC 26-T35N-R6W)

\*NOTE: Tops are approximate and may shift based on tops after the pilot is logged. Casing exits will be adjusted for casing collars. Whipstocks and bridge plugs to be removed after running the last liner in LAT 3. LAT 1 casing exit and whipstock removal may be performed with a service rig.