





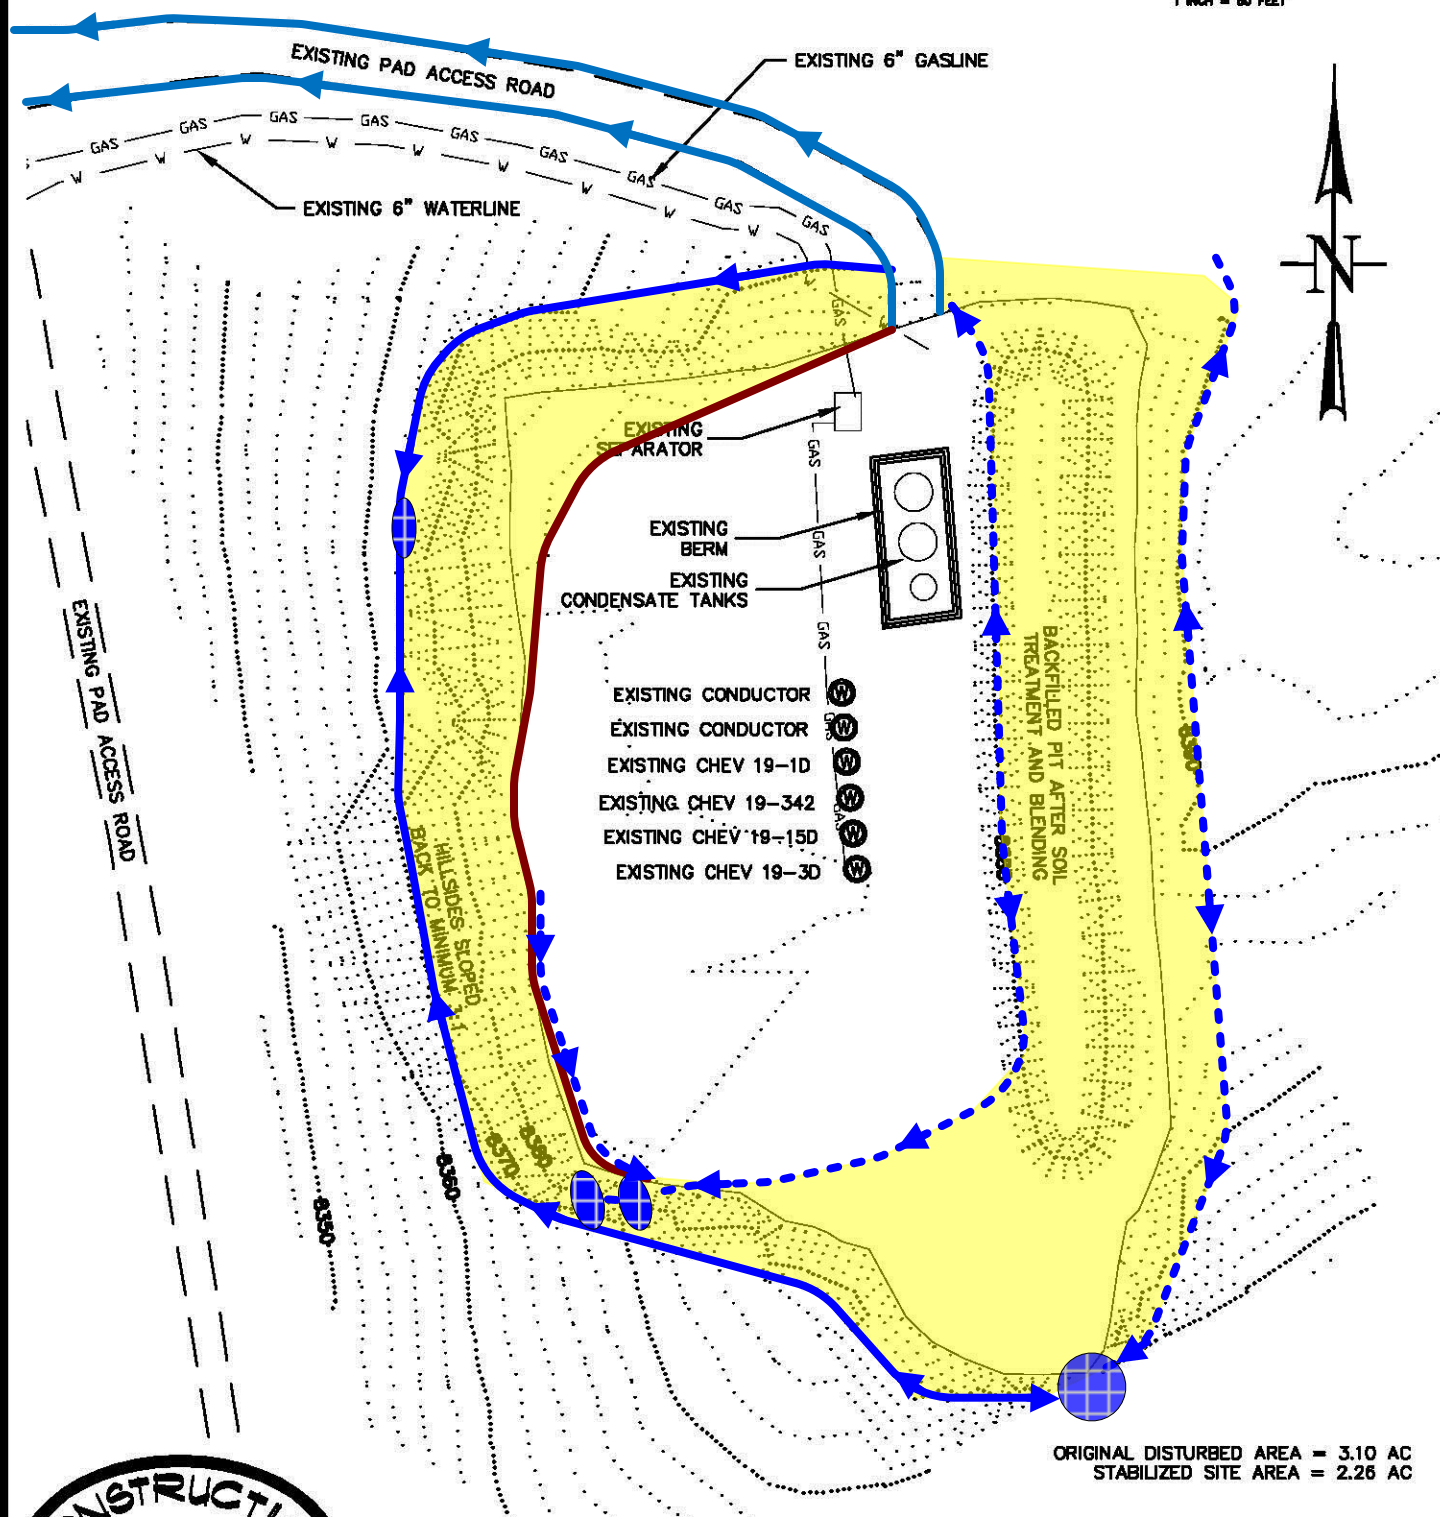
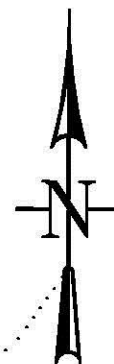
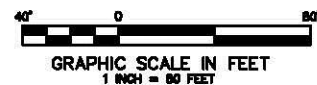
	Drill Seeded/Straw Mulched		Sediment Trap
	Berm		Diversion Ditch
	Fill Slope Toe Ditch		SUMMIT SERVICES GROUP
	Roadside Ditch		

SITE STABILIZATION PLAN **AS-BUILT**



CONSTRUCTION SURVEYS, INC. 0012 SUNRISE BLVD. BILT, CO 81652 (970)876-5753	Chevron 1-19-596 NE 1/4 SE 1/4 OF SECTION 19, T. 5 S., R. 96 W. BERRY PETROLEUM COMPANY DATE: 01/18/2013	SHEET: 1 OF 1
--	---	---------------