


HRL COMPLIANCE SOLUTIONS, INC.
Environmental Consultants

WPX ENERGY

Netting Diagram

M.Foye- Drawn: 8/25/2011- Not to Scale
Based on 6 FT. netting structure and 6 foot
perimeter fence design

Pole Design

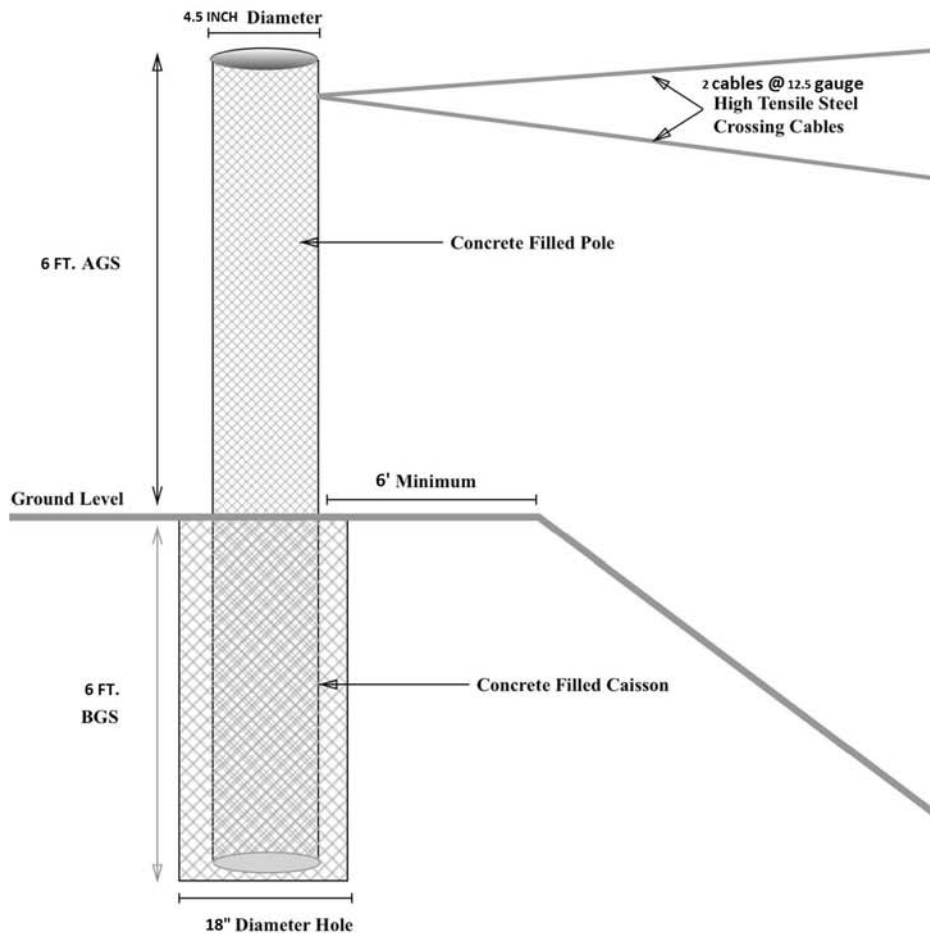

* NOTE: Six (6) poles altered to fill in place of the corners and one on each side in the middle.

- Pole size increased to 8 inch diameter
- Hole size increased to 24 inch diameter

* Note: East end of pit will require in field alteration as the tank batter set up will not allow for pole placement.

HRL Compliance Solutions, Inc.

Project: **WPX Energy: Smith Gulch 31-32-796**

Date: **3/25/2013**




HRL COMPLIANCE SOLUTIONS, INC.
Environmental Consultants


© HRL Compliance Solutions, Inc. All rights reserved

Pole Diagram

Front

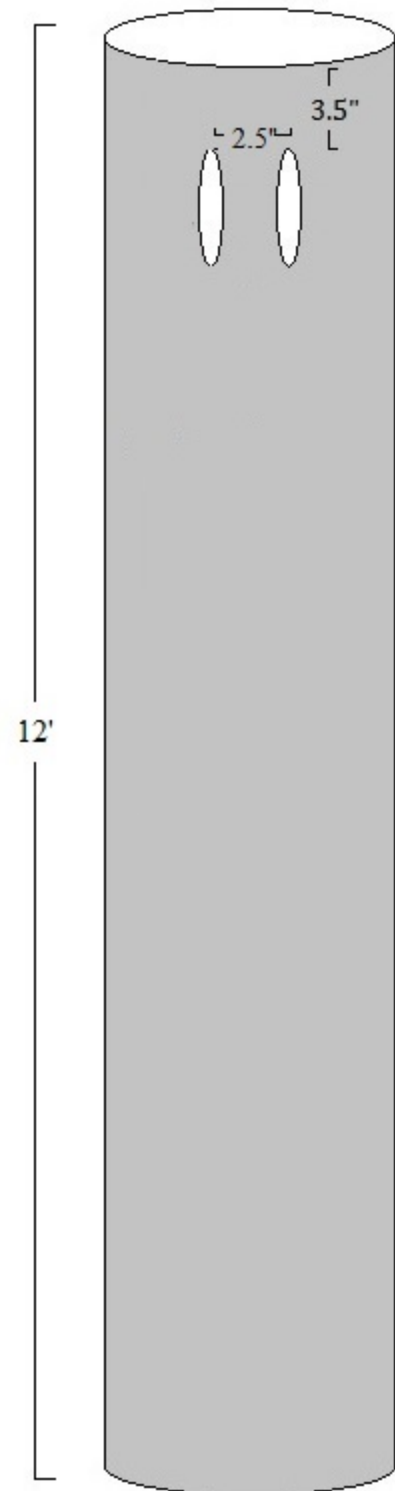


Top View

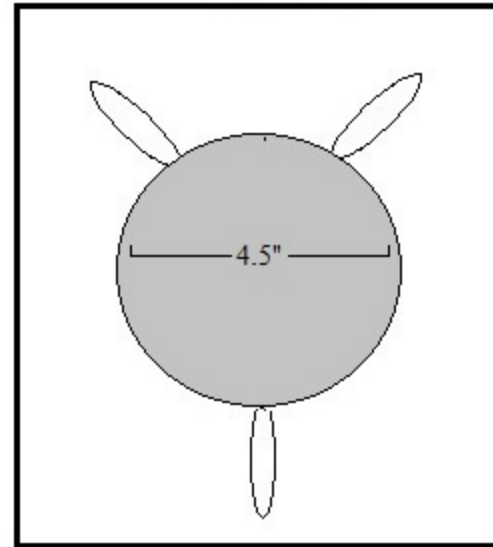

*Not to Scale

Back

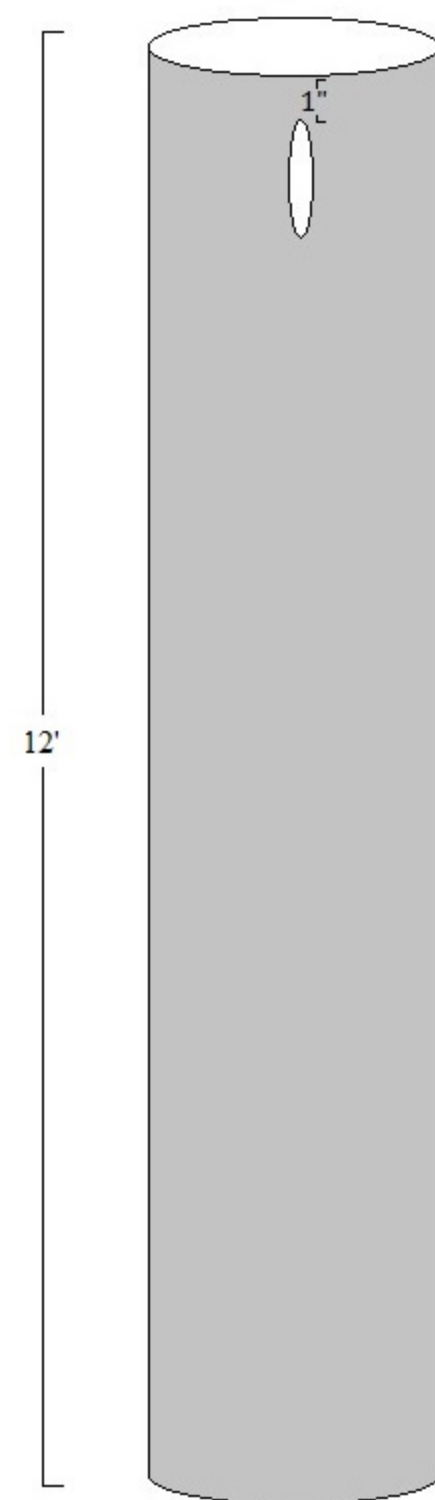

HRL COMPLIANCE SOLUTIONS, INC.
Environmental Consultants