

<b>EARTHWORKS</b>
CUT: 255 CUBIC YARDS
FILL: 6,194 CUBIC YARDS
TOPSOIL: 511 CUBIC YARDS
NET IMPORT: 6,450 CUBIC YARDS



EXISTING PAD SIZE: 0.534 ACRES
PROPOSED EXPANSION SIZE: 0.634 ACRES
LEVEL PAD SIZE: 0.804 ACRES
TOTAL DISTURBED AREA: 1.168 ACRES

***SURVEY NOTES***

1. SEE SHEET 2 OF 3 FOR SURVEY NOTES.

DRAWN BY CFW	CHECKED BY RLM	SCALE 1"=50'	DATE 01/17/2017	SHEET 1 OF 3	REVISION 0
-----------------	-------------------	-----------------	--------------------	-----------------	---------------

	<b>BP AMERICA PRODUCTION COMPANY US LOWER 48 ONSHORE</b>
	<b>CONSTRUCTION LAYOUT PLAN</b>
<b>EVELYN PAYNE F 1</b> PART OF SECTION 32, TOWNSHIP 35N, RANGE 06W, N.M.P.M. LA PLATA COUNTY, COLORADO	

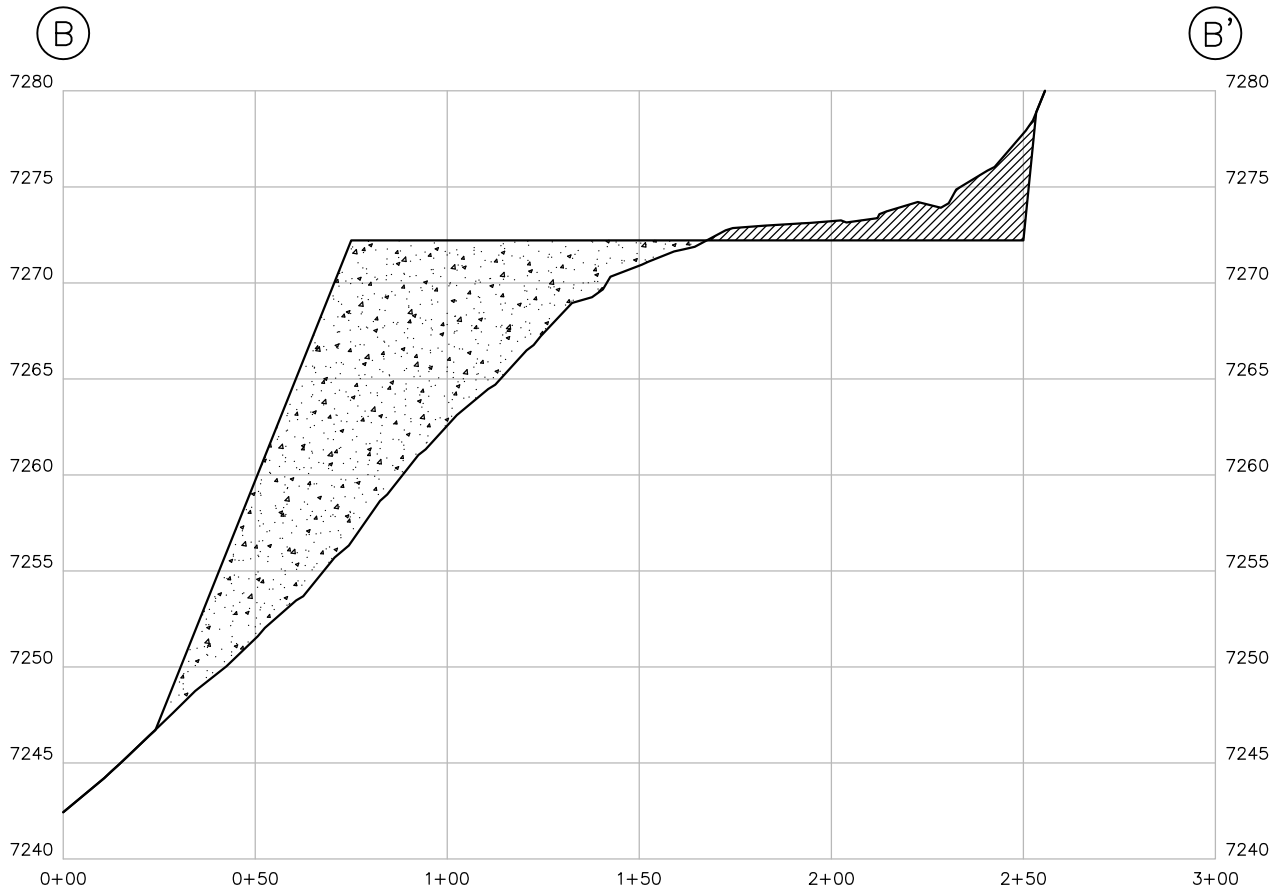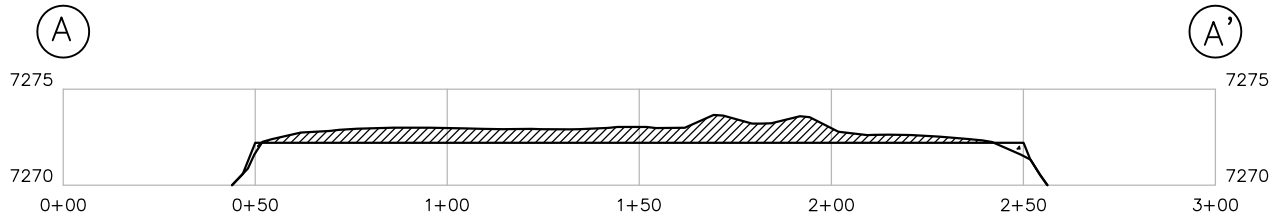

LEGEND	
CUT	
FILL	



HORIZONTAL SCALE 1"=50'  
VERTICAL SCALE 1"=10'

### **SURVEY NOTES**

1. BEARING BASIS FOR THIS SURVEY IS BASED ON THE NORTH AMERICAN DATUM OF 1983, COLORADO STATE PLANE COORDINATE SYSTEM, SOUTH COLORADO, ZONE 0503.
2. ELEVATION BASIS FOR THIS SURVEY IS BASED ON THE NORTH AMERICAN VERTICAL DATUM OF 1988 (GEOID12A).
3. CONSTRUCTION CUT/FILL, AREA, AND VOLUME CALCULATIONS ARE BASED ON LIDAR DATASET PROVIDED BY BP AMERICA PRODUCTION COMPANY. DATA WAS COLLECTED IN NOVEMBER AND DECEMBER OF 2015.
4. CONSTRUCTED SLOPES SHALL BE BUILT 2:1 UNLESS OTHERWISE NOTED.
5. CONSTRUCTION SHALL ADHERE TO ALL LOCAL, STATE, AND FEDERAL REGULATIONS.
6. DETAILED CONSTRUCTION SPECIFICATIONS PROVIDED IN SCOPE OF WORK.
7. ACTUAL SLOPE AND DIRECTION OF DRAINAGE WILL BE FIELD FIT.

	BP AMERICA PRODUCTION COMPANY US LOWER 48 ONSHORE
	CROSS-SECTION PLAN
<b>EVELYN PAYNE F 1</b> PART OF SECTION 32, TOWNSHIP 35N, RANGE 06W, N.M.P.M. LA PLATA COUNTY, COLORADO	

DRAWN BY CFW	CHECKED BY RLM	SCALE N/A	DATE 01/17/2017	SHEET 2 OF 3	REVISION 0
-----------------	-------------------	--------------	--------------------	-----------------	---------------

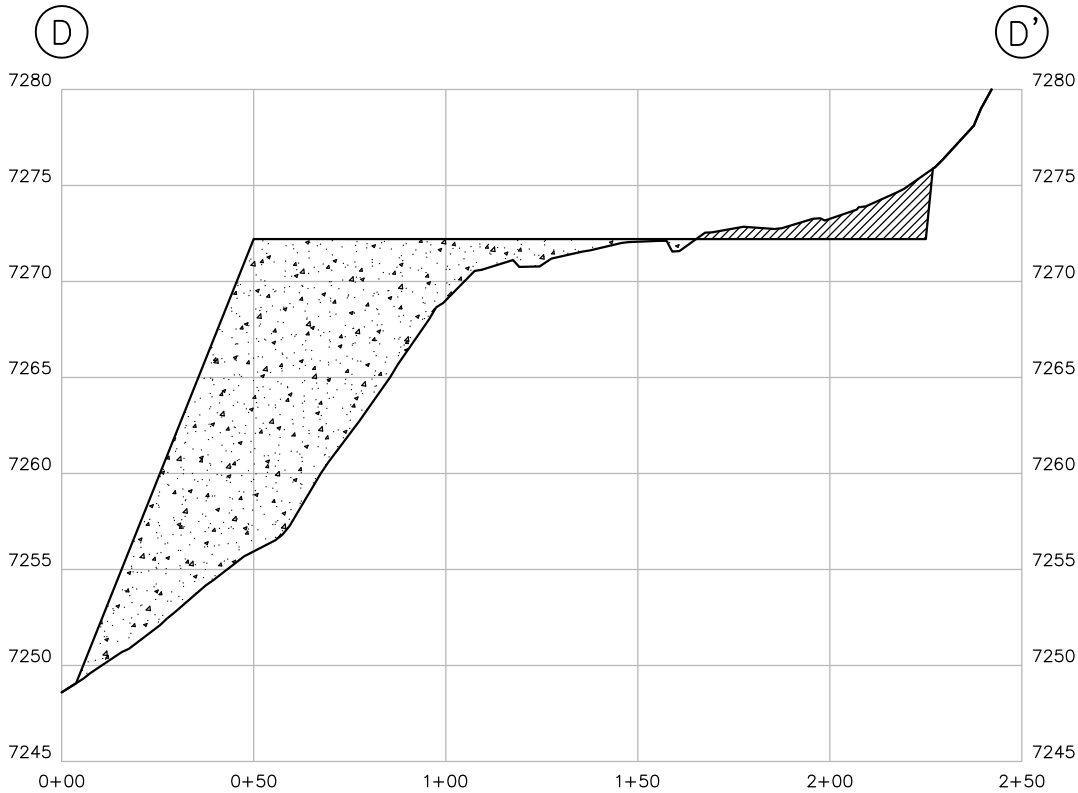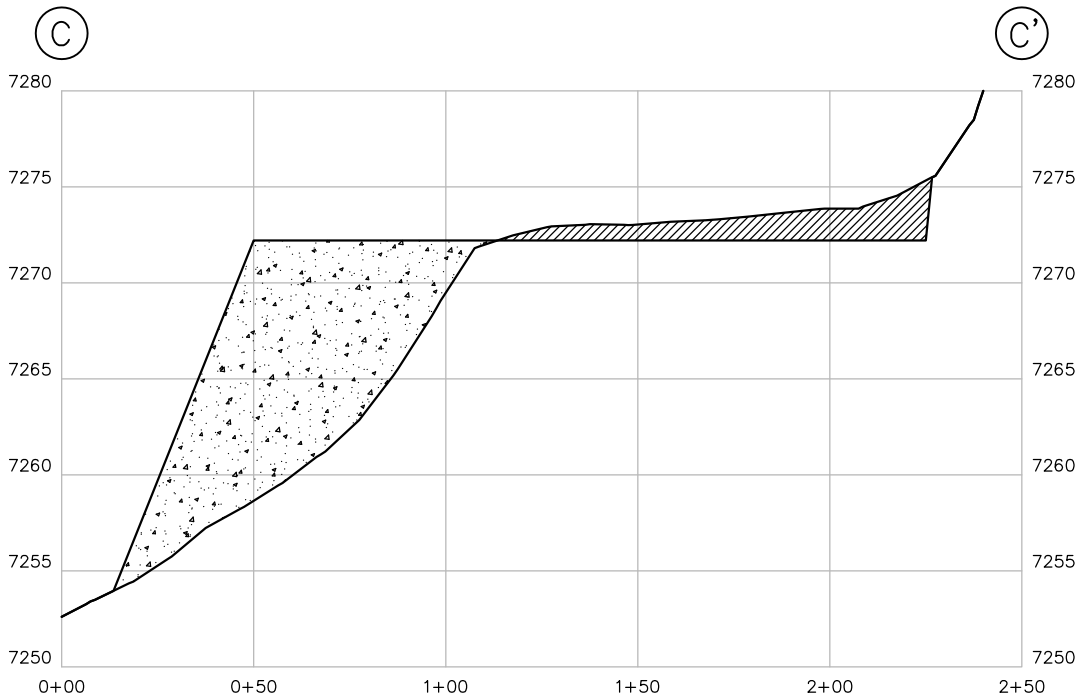

LEGEND	
CUT	
FILL	

HORIZONTAL SCALE 1"=50'  
 VERTICAL SCALE 1"=10'

	BP AMERICA PRODUCTION COMPANY US LOWER 48 ONSHORE
	CROSS-SECTION PLAN
<b>EVELYN PAYNE F 1</b> PART OF SECTION 32, TOWNSHIP 35N, RANGE 06W, N.M.P.M. LA PLATA COUNTY, COLORADO	

DRAWN BY CFW	CHECKED BY RLM	SCALE N/A	DATE 01/17/2017	SHEET 3 OF 3	REVISION 0
-----------------	-------------------	--------------	--------------------	-----------------	---------------