


INTERIM SITE STABILIZATION PLAN

GRAPHIC SCALE IN FEET
1 INCH = 80 FEET

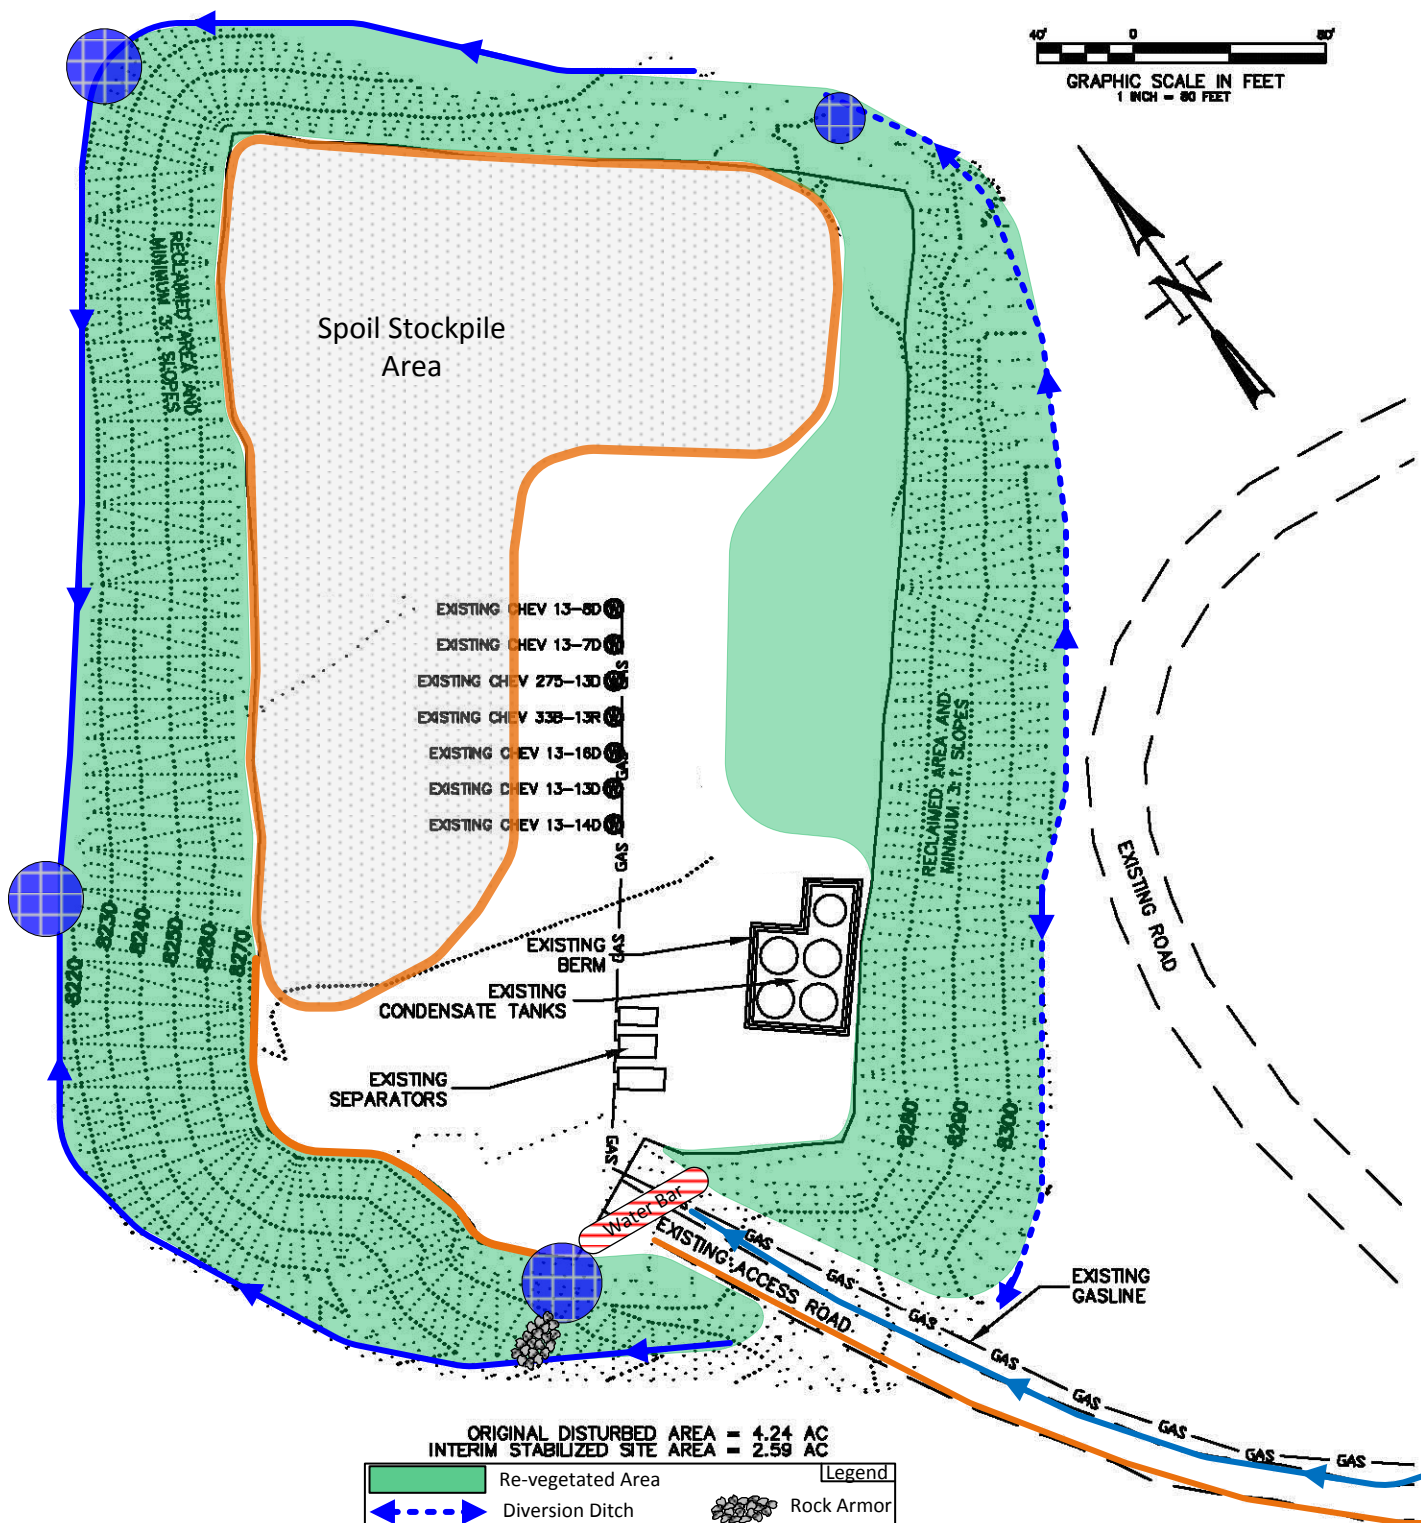

ORIGINAL DISTURBED AREA = 4.24 AC
INTERIM STABILIZED SITE AREA = 2.59 AC

Re-vegetated Area	Rock Armor
Diversion Ditch	Sediment Trap
Earthen Berm	Summit SERVICES GROUP
Fill Slope Toe Ditch	
Roadside Ditch	
Water Bar	



CONSTRUCTION SURVEYS, INC.
0012 SUNRISE BLVD.
SILT, CO 81652
(970)876-5753

Chevron J13-697
NW 1/4 SE 1/4 SECTION 13, T. 6 S., R. 97 W.
BERRY PETROLEUM COMPANY

DATE: 06/26/2012

SHEET: 1 OF 1