

LEGEND:

 PROPOSED LOCATION




GREAT WESTERN OPERATING COMPANY

WILSON IC PAD
 NW 1/4 NW 1/4, SECTION 1, T3N, R68W, 6th P.M.
 WELD COUNTY, COLORADO



UELS, LLC
 Corporate Office * 85 South 200 East
 Vernal, UT 84078 * (435) 789-1017

SURVEYED BY	J.C.	04-05-16	SCALE
DRAWN BY	M.F.D.	04-19-16	1 : 100,000
ACCESS ROAD MAP			TOPO A

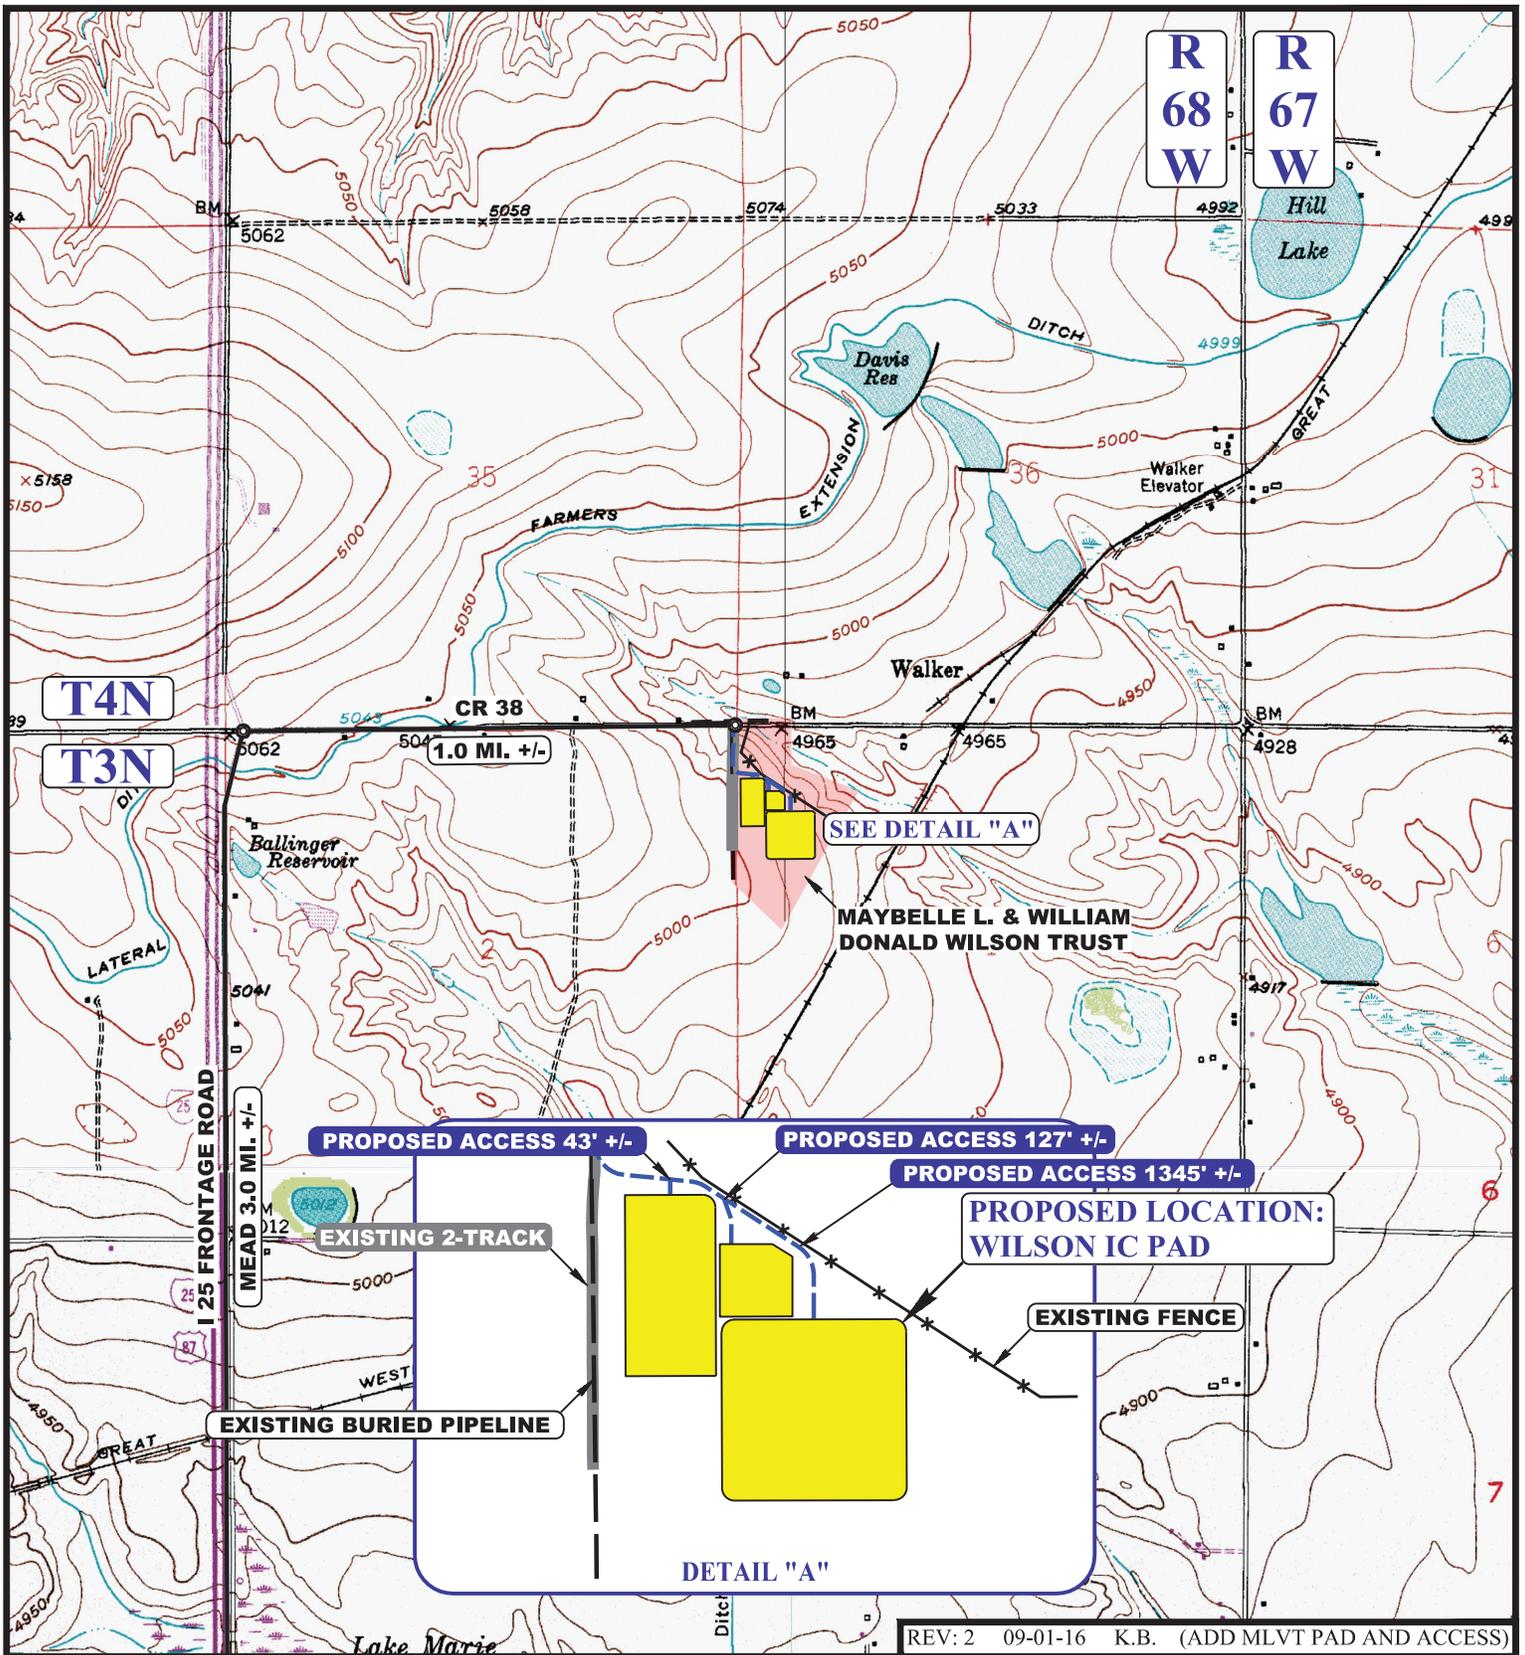

REV: 2 09-01-16 K.B. (ADD MLVT PAD AND ACCESS)

NOTE: PARCEL DATA SHOWN HAS BEEN OBTAINED FROM VARIOUS SOURCES AND SHOULD BE USED FOR MAPPING, GRAPHIC AND PLANNING PURPOSES ONLY. NO WARRANTY IS MADE BY UINTAH ENGINEERING AND LAND SURVEYING (UELS) FOR ACCURACY OF THE PARCEL DATA.

LEGEND:

	EXISTING ROAD		EXISTING POWER LINE
	PROPOSED ROAD		EXISTING BURIED PIPELINE
	EXISTING 2-TRACK		EXISTING FENCE

GREAT WESTERN OPERATING COMPANY

WILSON IC PAD
 NW 1/4 NW 1/4, SECTION 1, T3N, R68W, 6th P.M.
 WELD COUNTY, COLORADO



UELS, LLC
 Corporate Office * 85 South 200 East
 Vernal, UT 84078 * (435) 789-1017



SURVEYED BY	J.C.	04-05-16	SCALE
DRAWN BY	M.F.D.	04-19-16	1 : 24,000
ACCESS ROAD MAP			TOPO B