


T4S

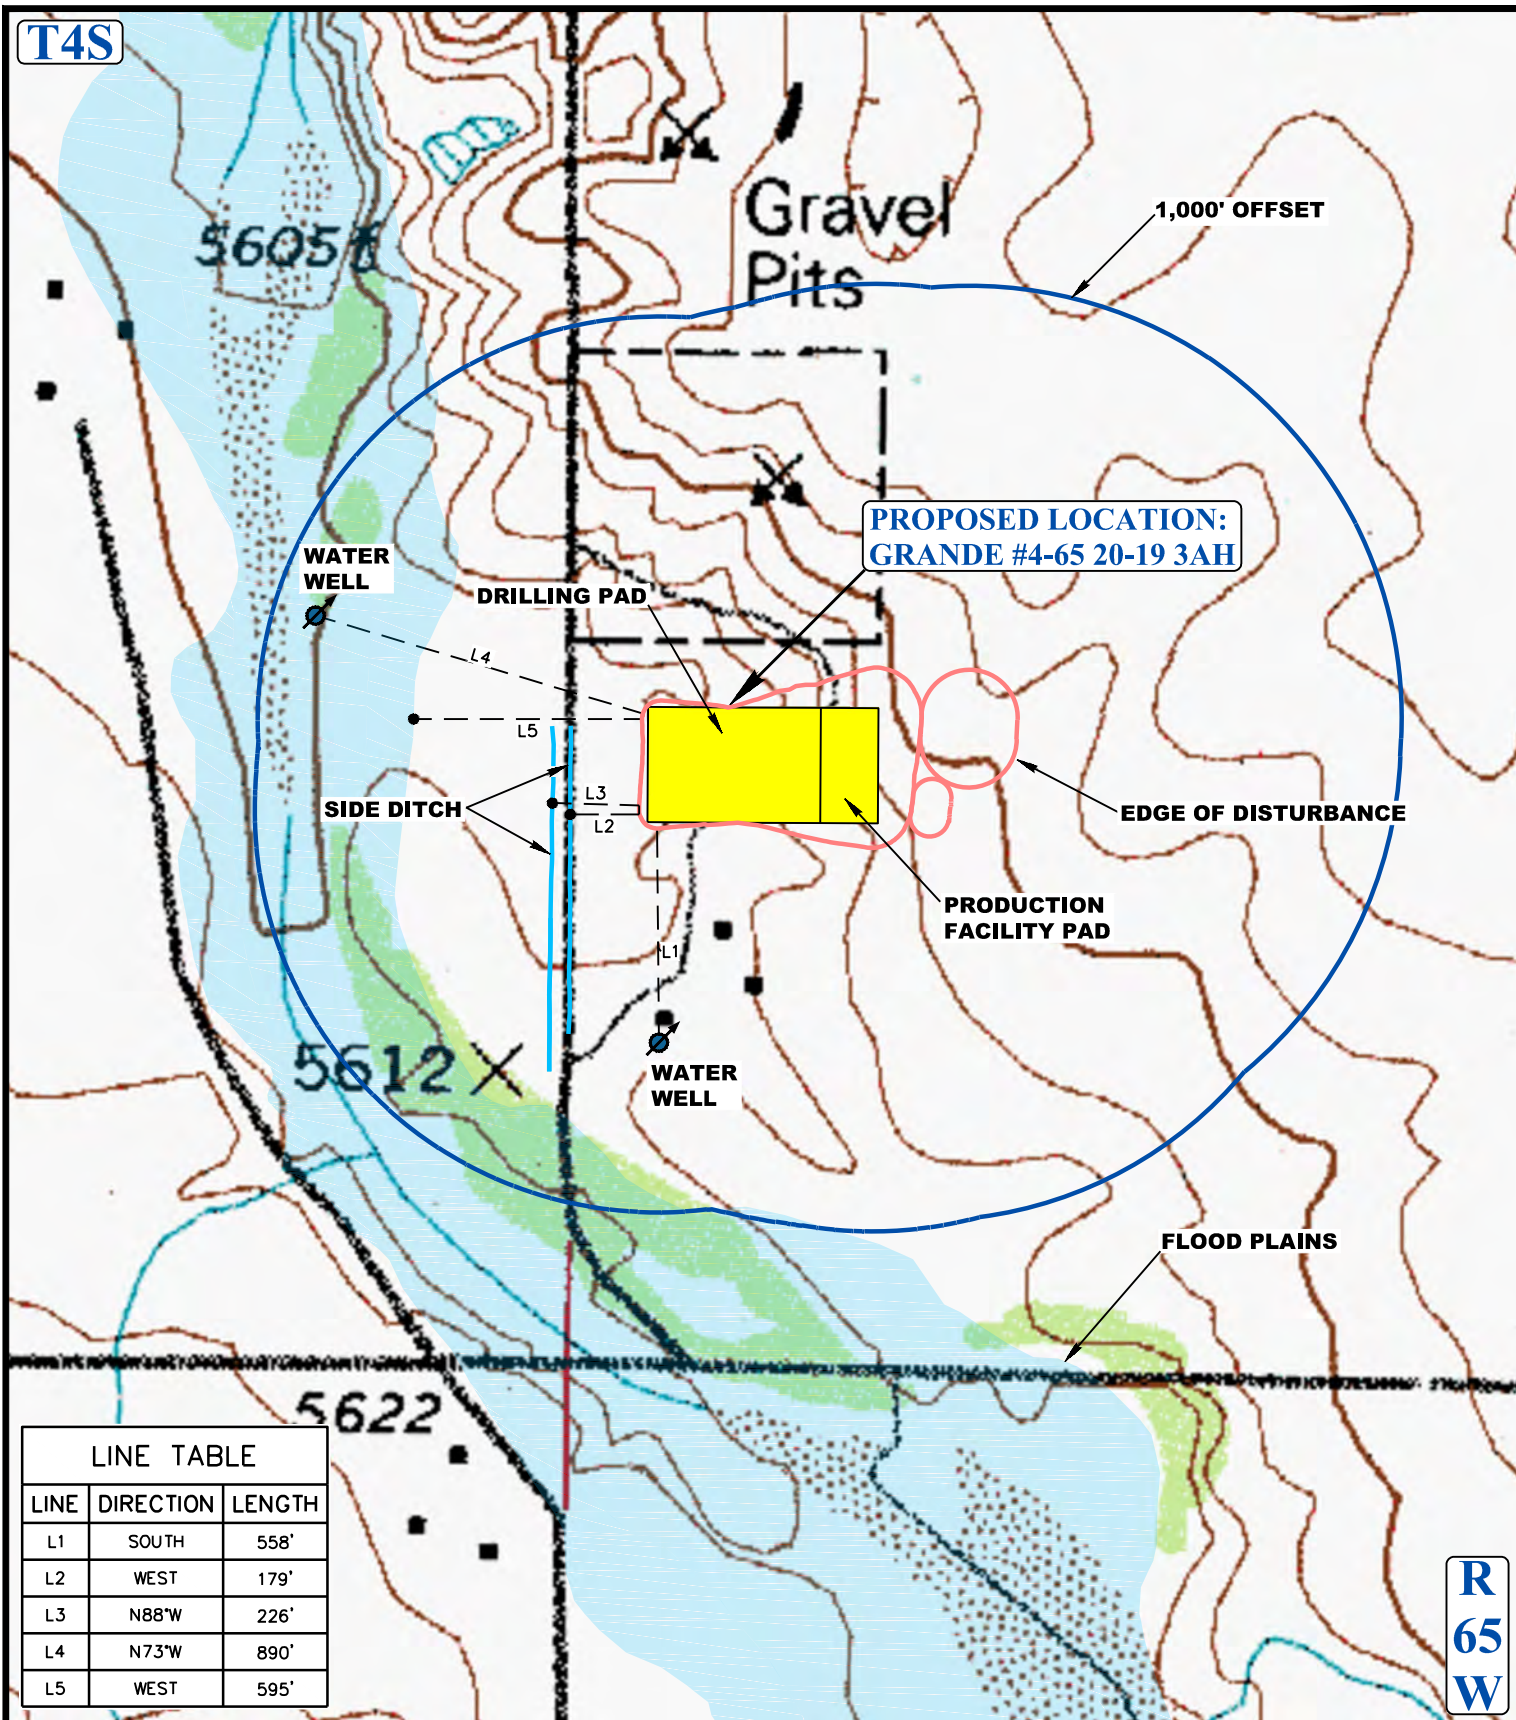

R
65
W

LINE TABLE		
LINE	DIRECTION	LENGTH
L1	SOUTH	558'
L2	WEST	179'
L3	N88°W	226'
L4	N73°W	890'
L5	WEST	595'

LEGEND:

- EXISTING DRAINAGE
- 1000' OFFSET BOUNDARY
- EDGE OF DISTURBANCE
- FLOOD PLAINS
- WATER WELLS



UELS, LLC
Corporate Office * 85 South 200 East
Vernal, UT 84078 * (435) 789-1017



ConocoPhillips Company

GRANDE #4-65 20-19 3AH
NW 1/4 SW 1/4, SECTION 21, T4S, R65W, 6th P.M.
ARAPAHOE, COLORADO

SURVEYED BY	D.N., A.K.	11-02-16	SCALE
DRAWN BY	J.L.G.	11-11-16	1 : 6,000
HYDROLOGY MAP			TOPO W