


T1N

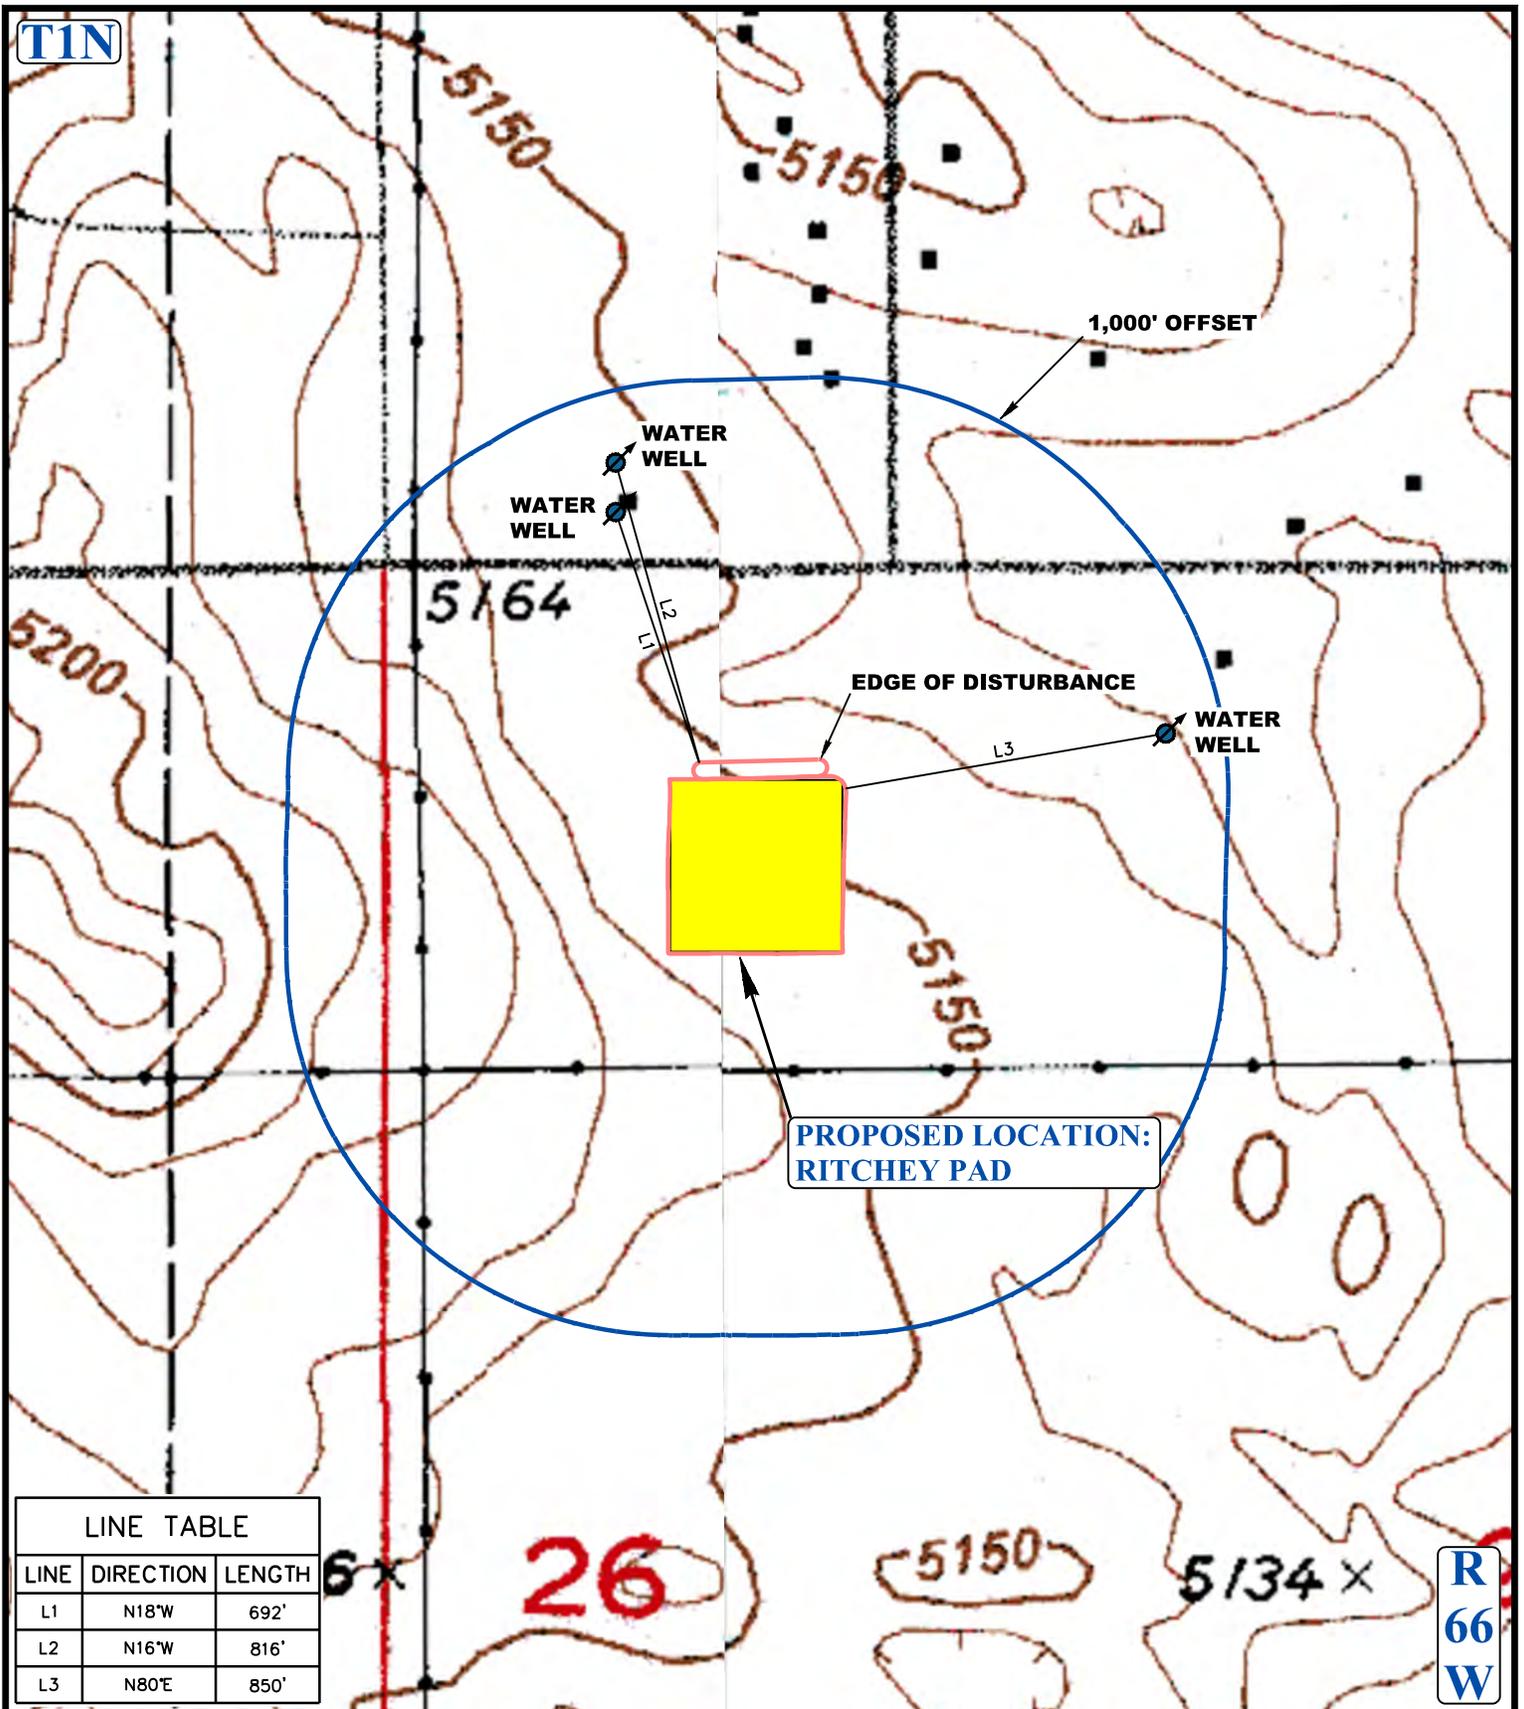

LINE TABLE		
LINE	DIRECTION	LENGTH
L1	N18°W	692'
L2	N16°W	816'
L3	N80°E	850'

**LEGEND:**

- EXISTING DRAINAGE
- 1000' OFFSET BOUNDARY
- EDGE OF DISTURBANCE
- WATER WELLS



**WARD PETROLEUM CORPORATION**

**RITCHEY PAD**  
 NE 1/4 NE 1/4, SECTION 26, T1N, R66W, 6th P.M.  
 WELD COUNTY, COLORADO

SURVEYED BY	G.W., C.M.	01-04-17	SCALE
DRAWN BY	J.L.G.	01-10-17	1 : 6,000
<b>HYDROLOGY MAP</b>			<b>TOPO W</b>



**UELS, LLC**  
 Corporate Office \* 85 South 200 East  
 Vernal, UT 84078 \* (435) 789-1017