


T4S

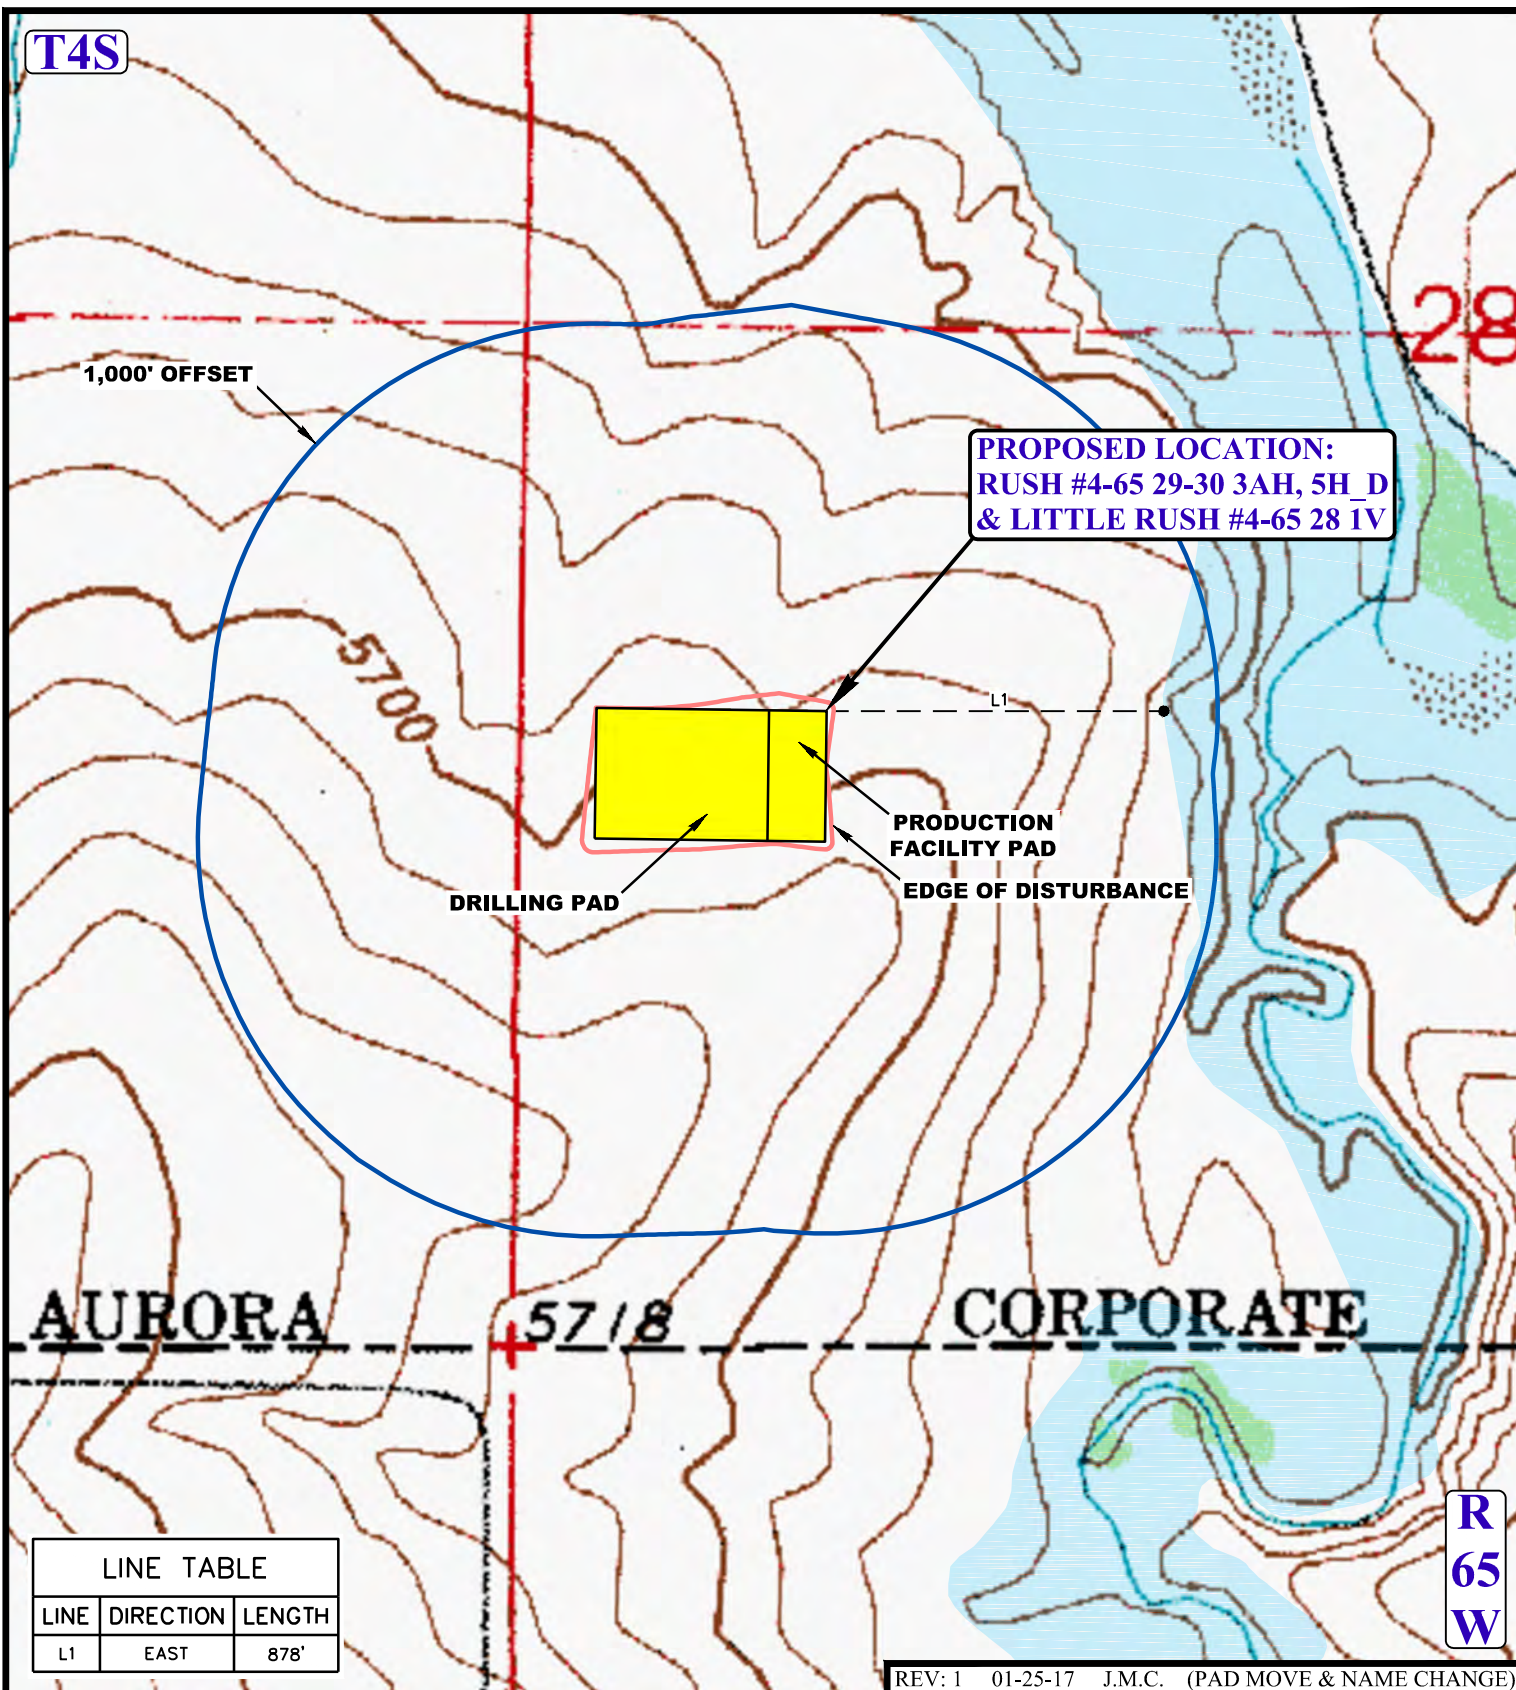

LINE TABLE		
LINE	DIRECTION	LENGTH
L1	EAST	878'

REV: 1 01-25-17 J.M.C. (PAD MOVE & NAME CHANGE)

LEGEND:

- EXISTING DRAINAGE
- 1000' OFFSET BOUNDARY
- EDGE OF DISTURBANCE
- FLOOD PLAINS



ConocoPhillips Company

RUSH #4-65 29-30 3AH, 5H D &
LITTLE RUSH #4-65 28 IV
NW 1/4 SW 1/4, SECTION 28, T4S, R65W, 6th P.M.
ARAPAHOE, COLORADO

DRAWN BY: J.L.G.	DATE DRAWN: 06-01-15
SCALE: 1" = 500'	
HYDROLOGY MAP	TOPO W



UELS, LLC
Corporate Office * 85 South 200 East
Vernal, UT 84078 * (435) 789-1017