




- LEGEND:
- = PROPOSED WELLHEAD.
  - = TARGET BOTTOM HOLE.
  - ◇ = PRODUCTION INTERVAL.

LINE TABLE		
LINE	DIRECTION	LENGTH
L1	N43°29'29"W	1263.78'
L2	N89°53'27"W	135.00'
L3	S67°34'07"W	916.10'
L4	N89°54'42"W	135.00'



R  
66  
W

R  
65  
W

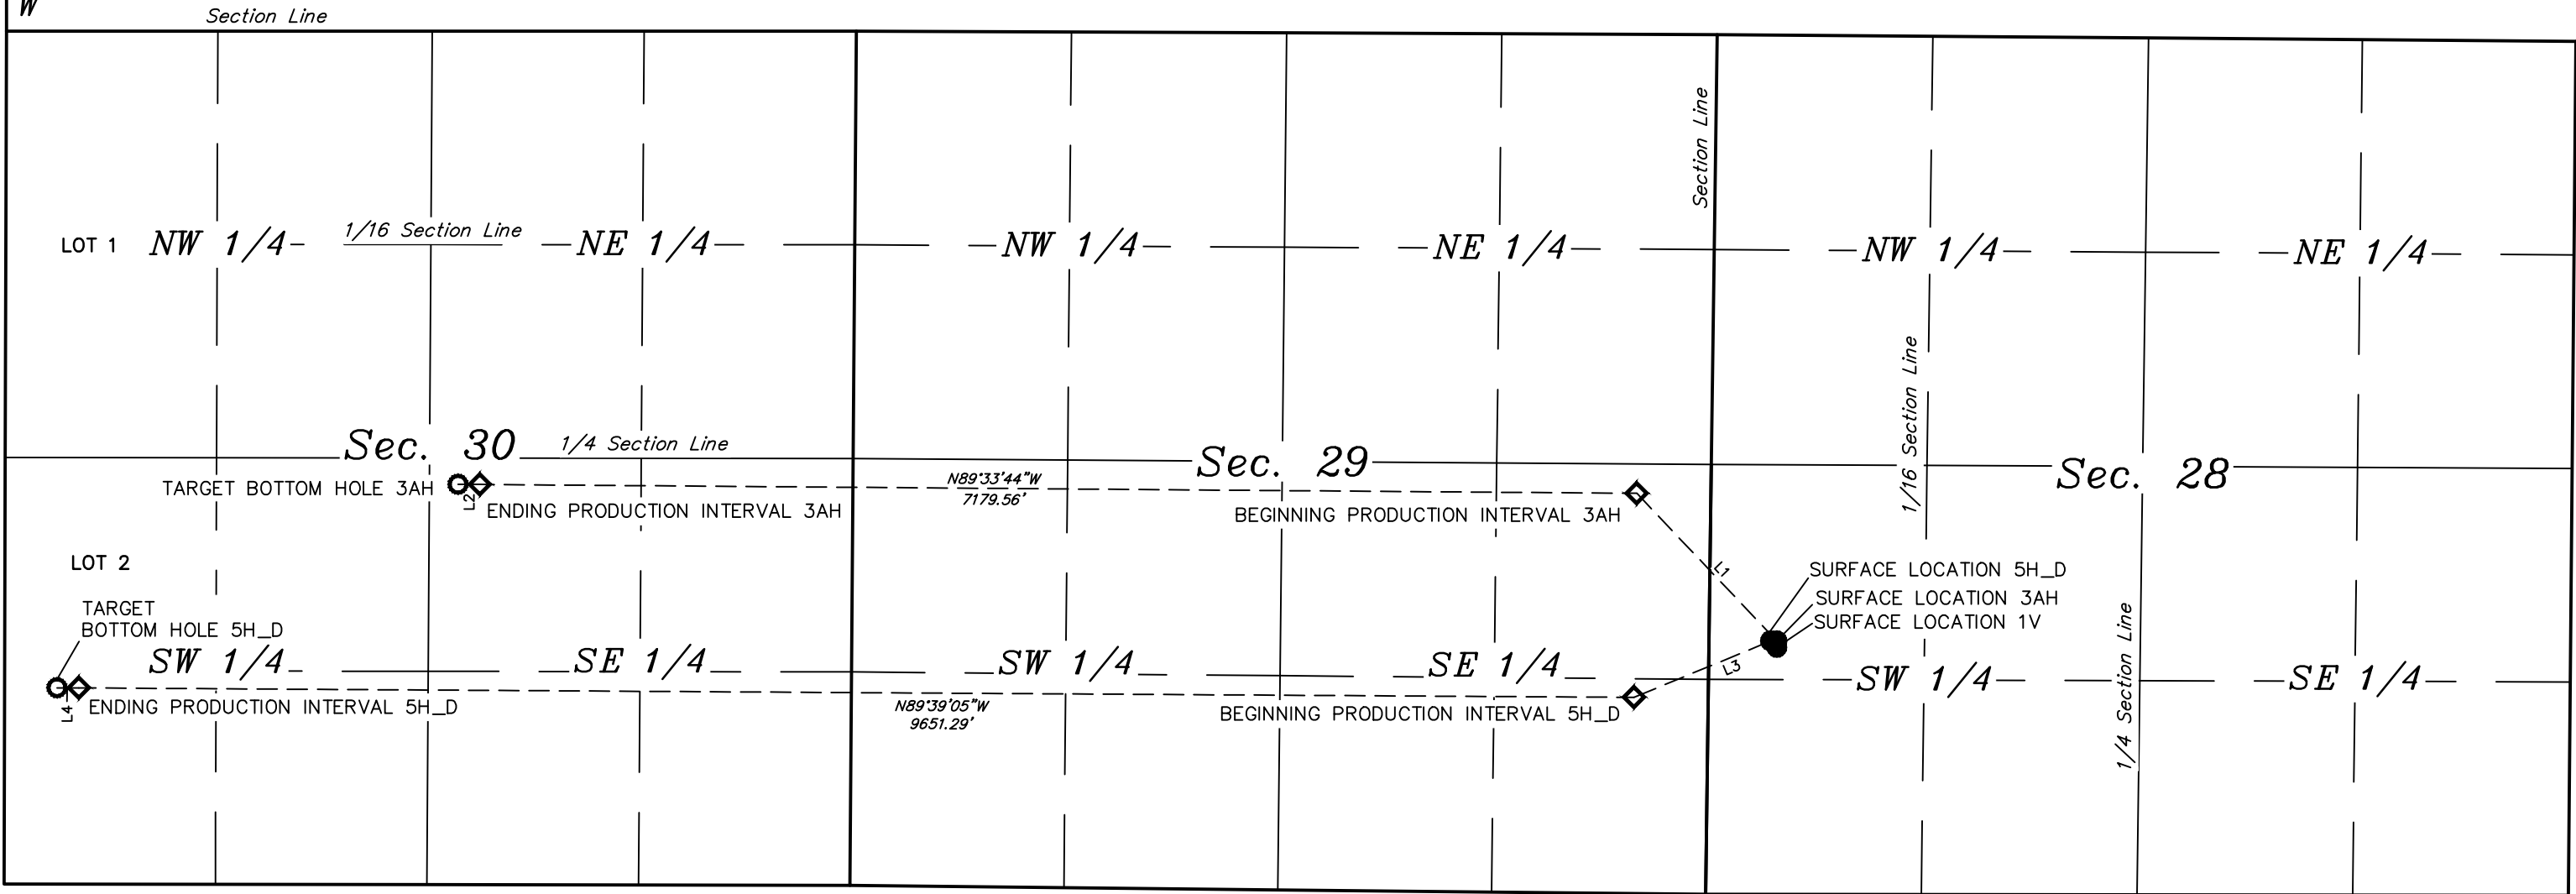

REV: 1 01-25-17 J.M.C. (SURFACE HOLE CHANGE & ADD WELL)

ConocoPhillips Company

RUSH #4-65 29-30 3AH, 5H\_D & LITTLE RUSH #4-65 28 1V  
NW 1/4 SW 1/4, SECTION 28, T4S, R65W, 6th P.M.  
ARAPAHOE, COLORADO

SURVEYED BY	DALLAS NIELSEN	01-18-17	SCALE
DRAWN BY	K.B.	05-19-17	1" = 1000'
MULTI-WELL PLAN			FIGURE #4



UELS, LLC  
Corporate Office \* 85 South 200 East  
Vernal, UT 84078 \* (435) 789-1017