




SandRidge Exploration & Production, LLC

ACCESS ROAD DRAWING  
RABBIT EARS 0681 S23 PAD  
SW1/4NE1/4 of SECTION 23,  
T6N, R81W, 6th P.M.

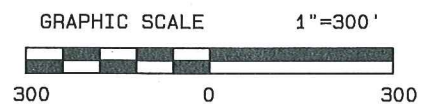

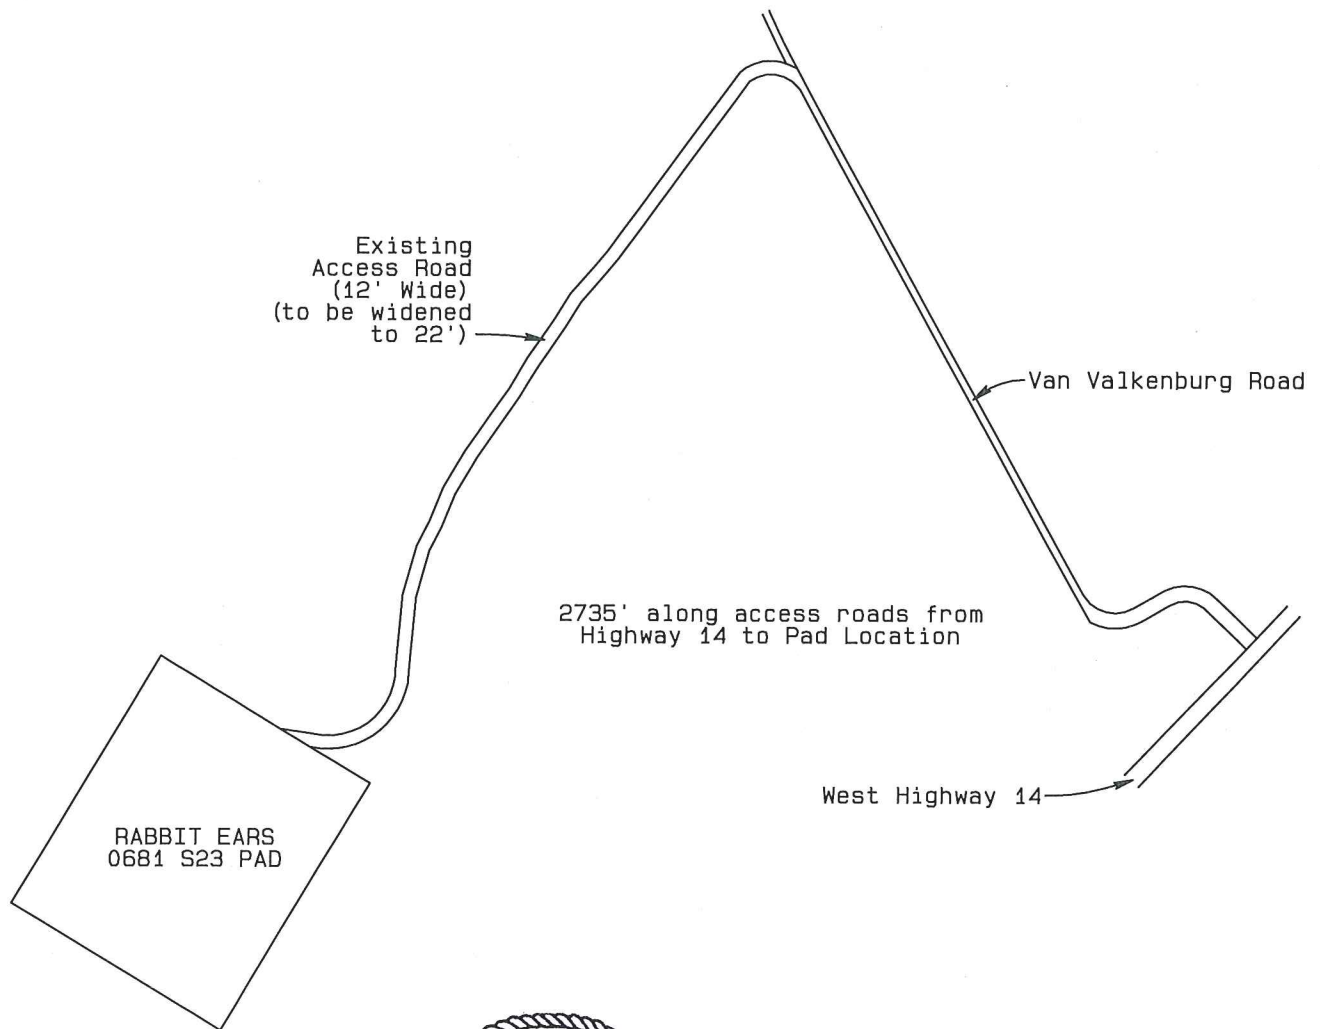

Rabbit Ears 0681 Sec 23 100K Map

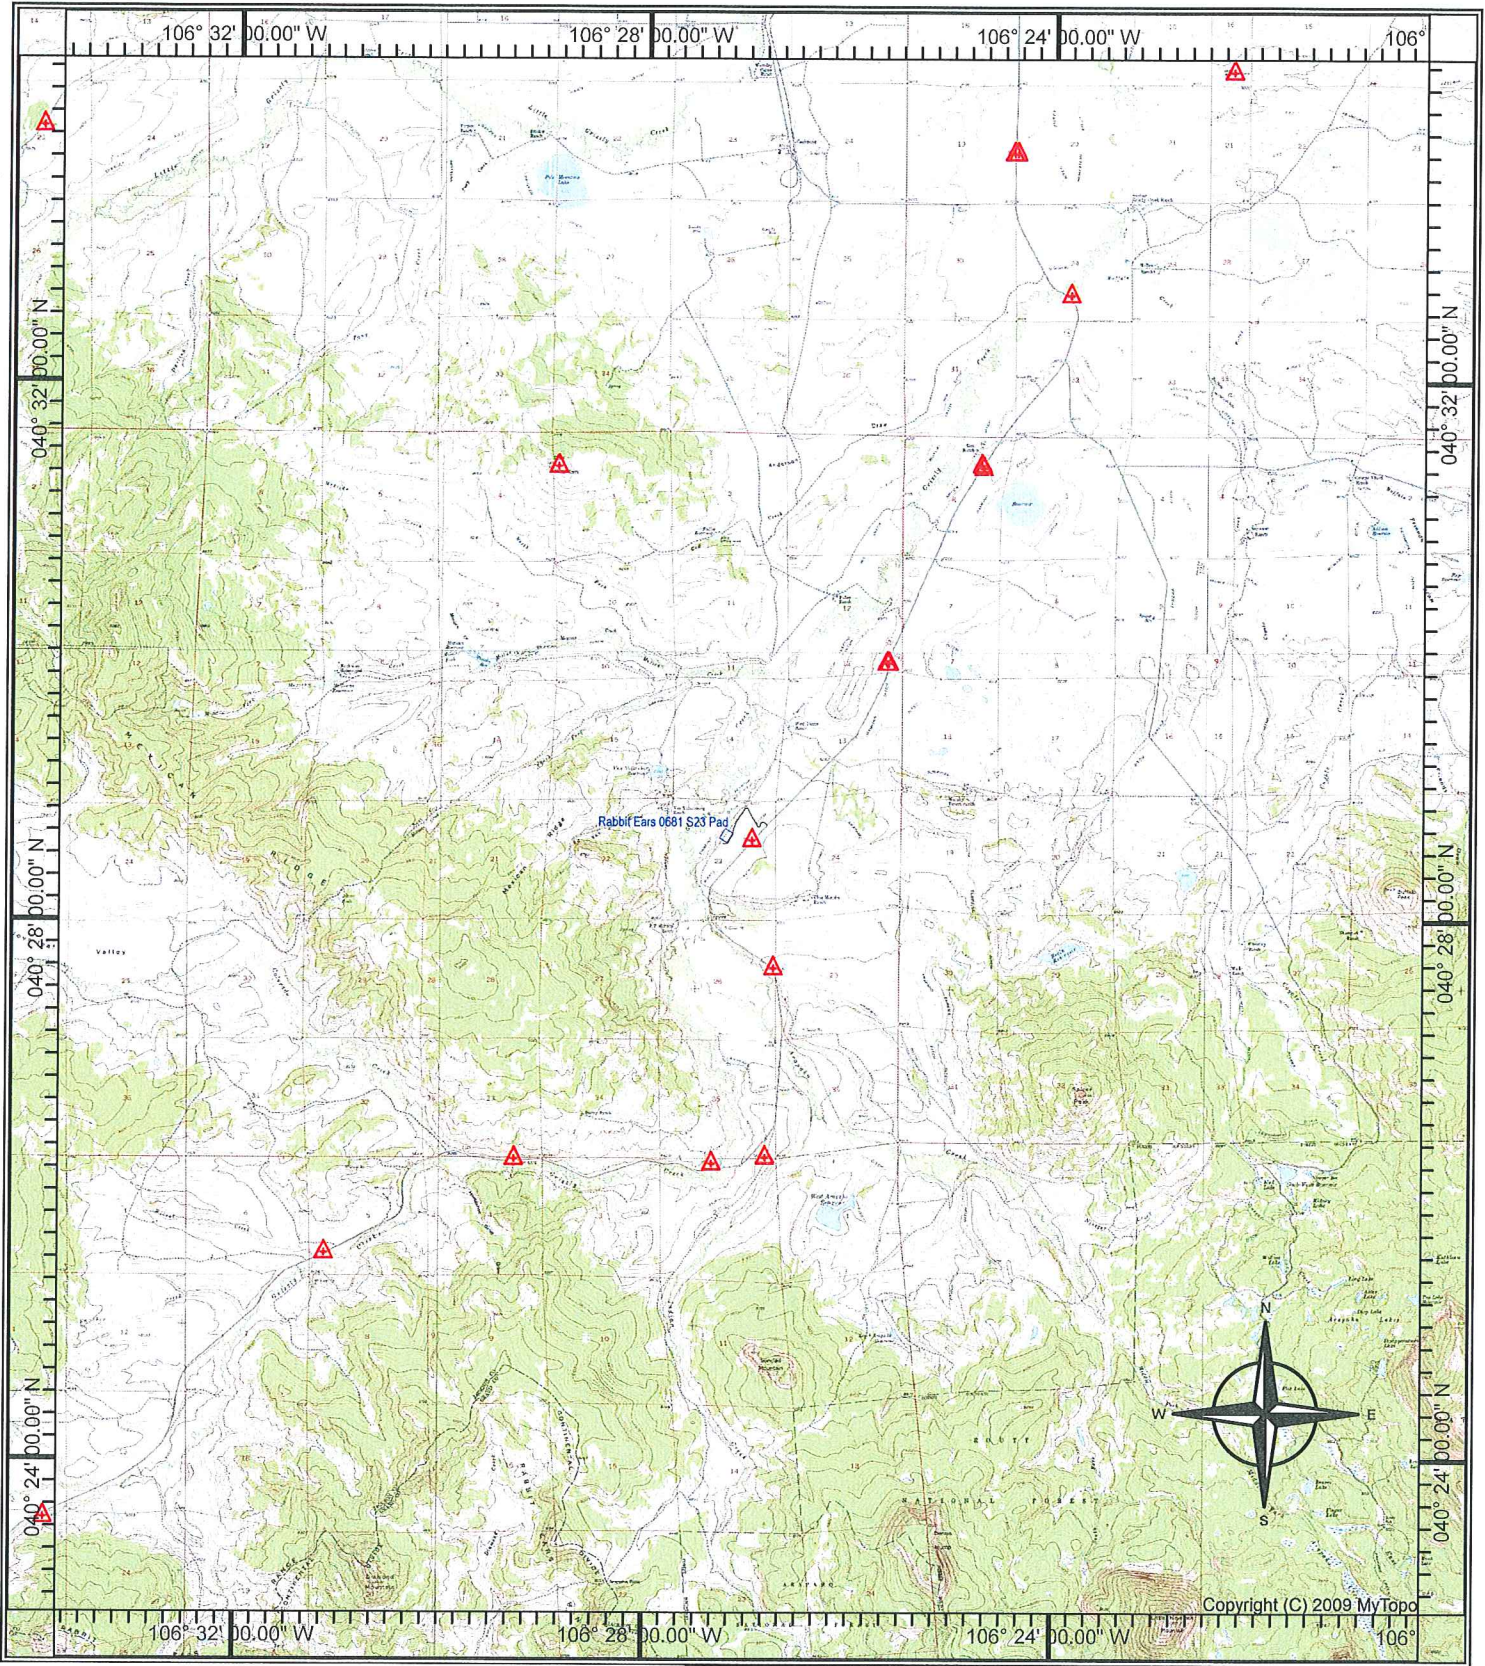


SCALE 1:100000





# RABBIT EARS 0681 S23 PAD PIPELINE & ACCESS ROAD

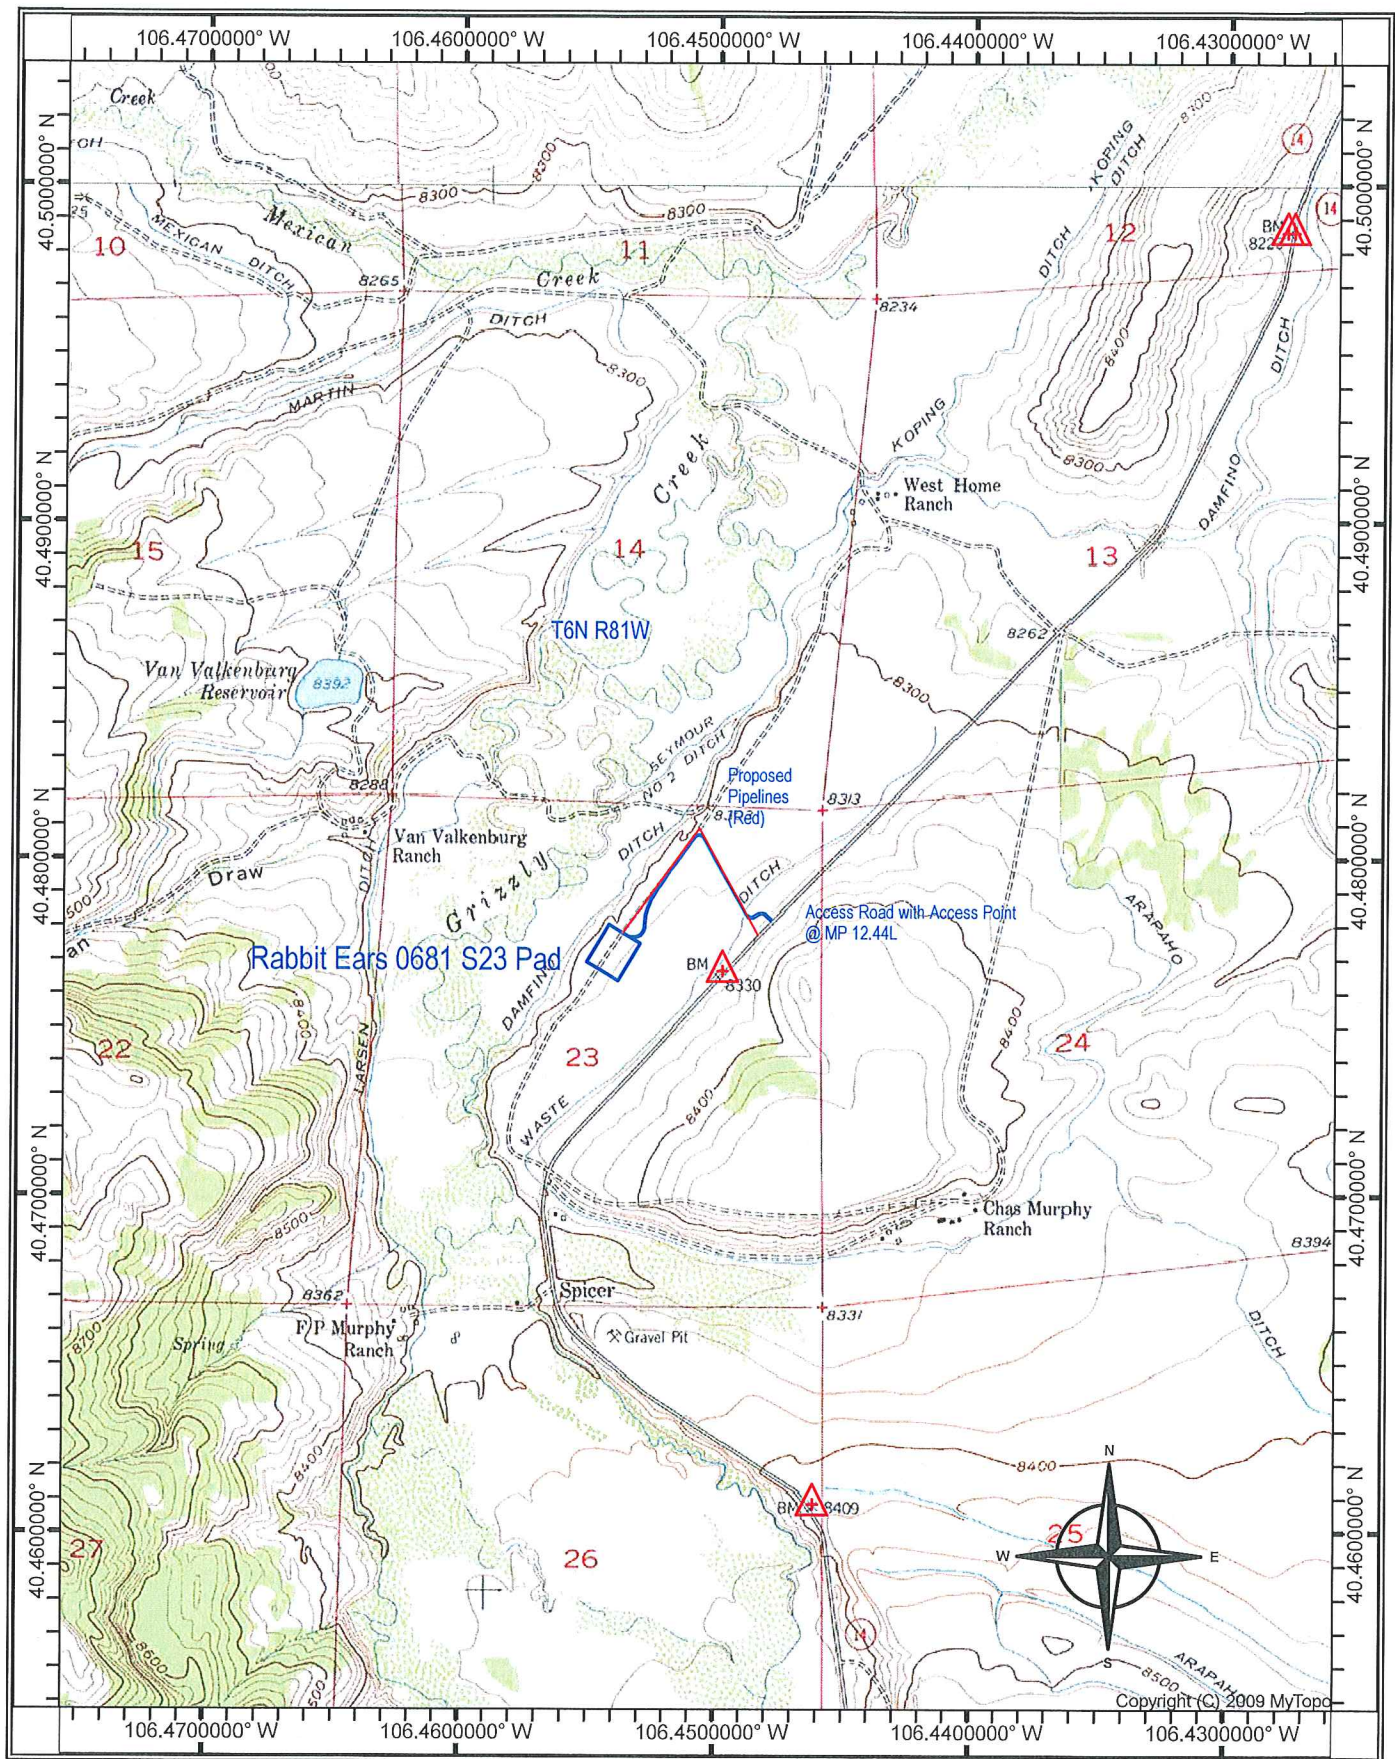

SCALE 1:24000



**Sandridge Exploration  
& Production, LLC**