



| LINE TABLE | | |
|------------|-----------|--------|
| LINE | DIRECTION | LENGTH |
| L1 | N03°E | 894' |
| L2 | N03°E | 963' |
| L3 | NORTH | 743' |
| L4 | N19°E | 1322' |
| L5 | SOUTH | 480' |
| L6 | WEST | 257' |

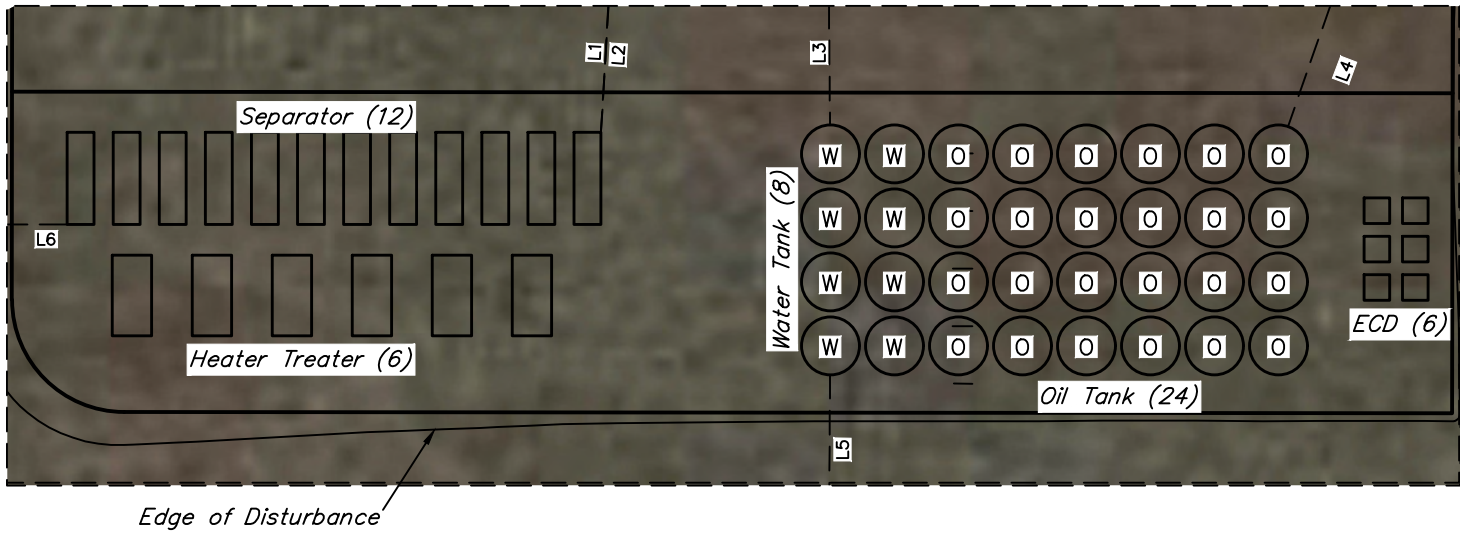

Detail "A"
Scale: 1" = 60'

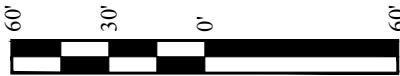

REV: 1 01-31-17 M.D. (PAD MOVE)

NOTES:

WARD PETROLEUM CORPORATION

RITCHEY PAD
NW 1/4 NW 1/4, SECTION 26, T1N, R66W, 6th P.M.
WELD COUNTY, COLORADO

| | | | |
|-------------------------|-------------------|-----------|----------|
| SURVEYED BY | GREG WEIMER, C.M. | 01-04-17 | SCALE |
| DRAWN BY | K.B. | 01-10-17 | AS SHOWN |
| FACILITY LAYOUT DRAWING | | FIGURE #6 | |



UELS, LLC
Corporate Office * 85 South 200 East
Vernal, UT 84078 * (435) 789-1017