


T4N

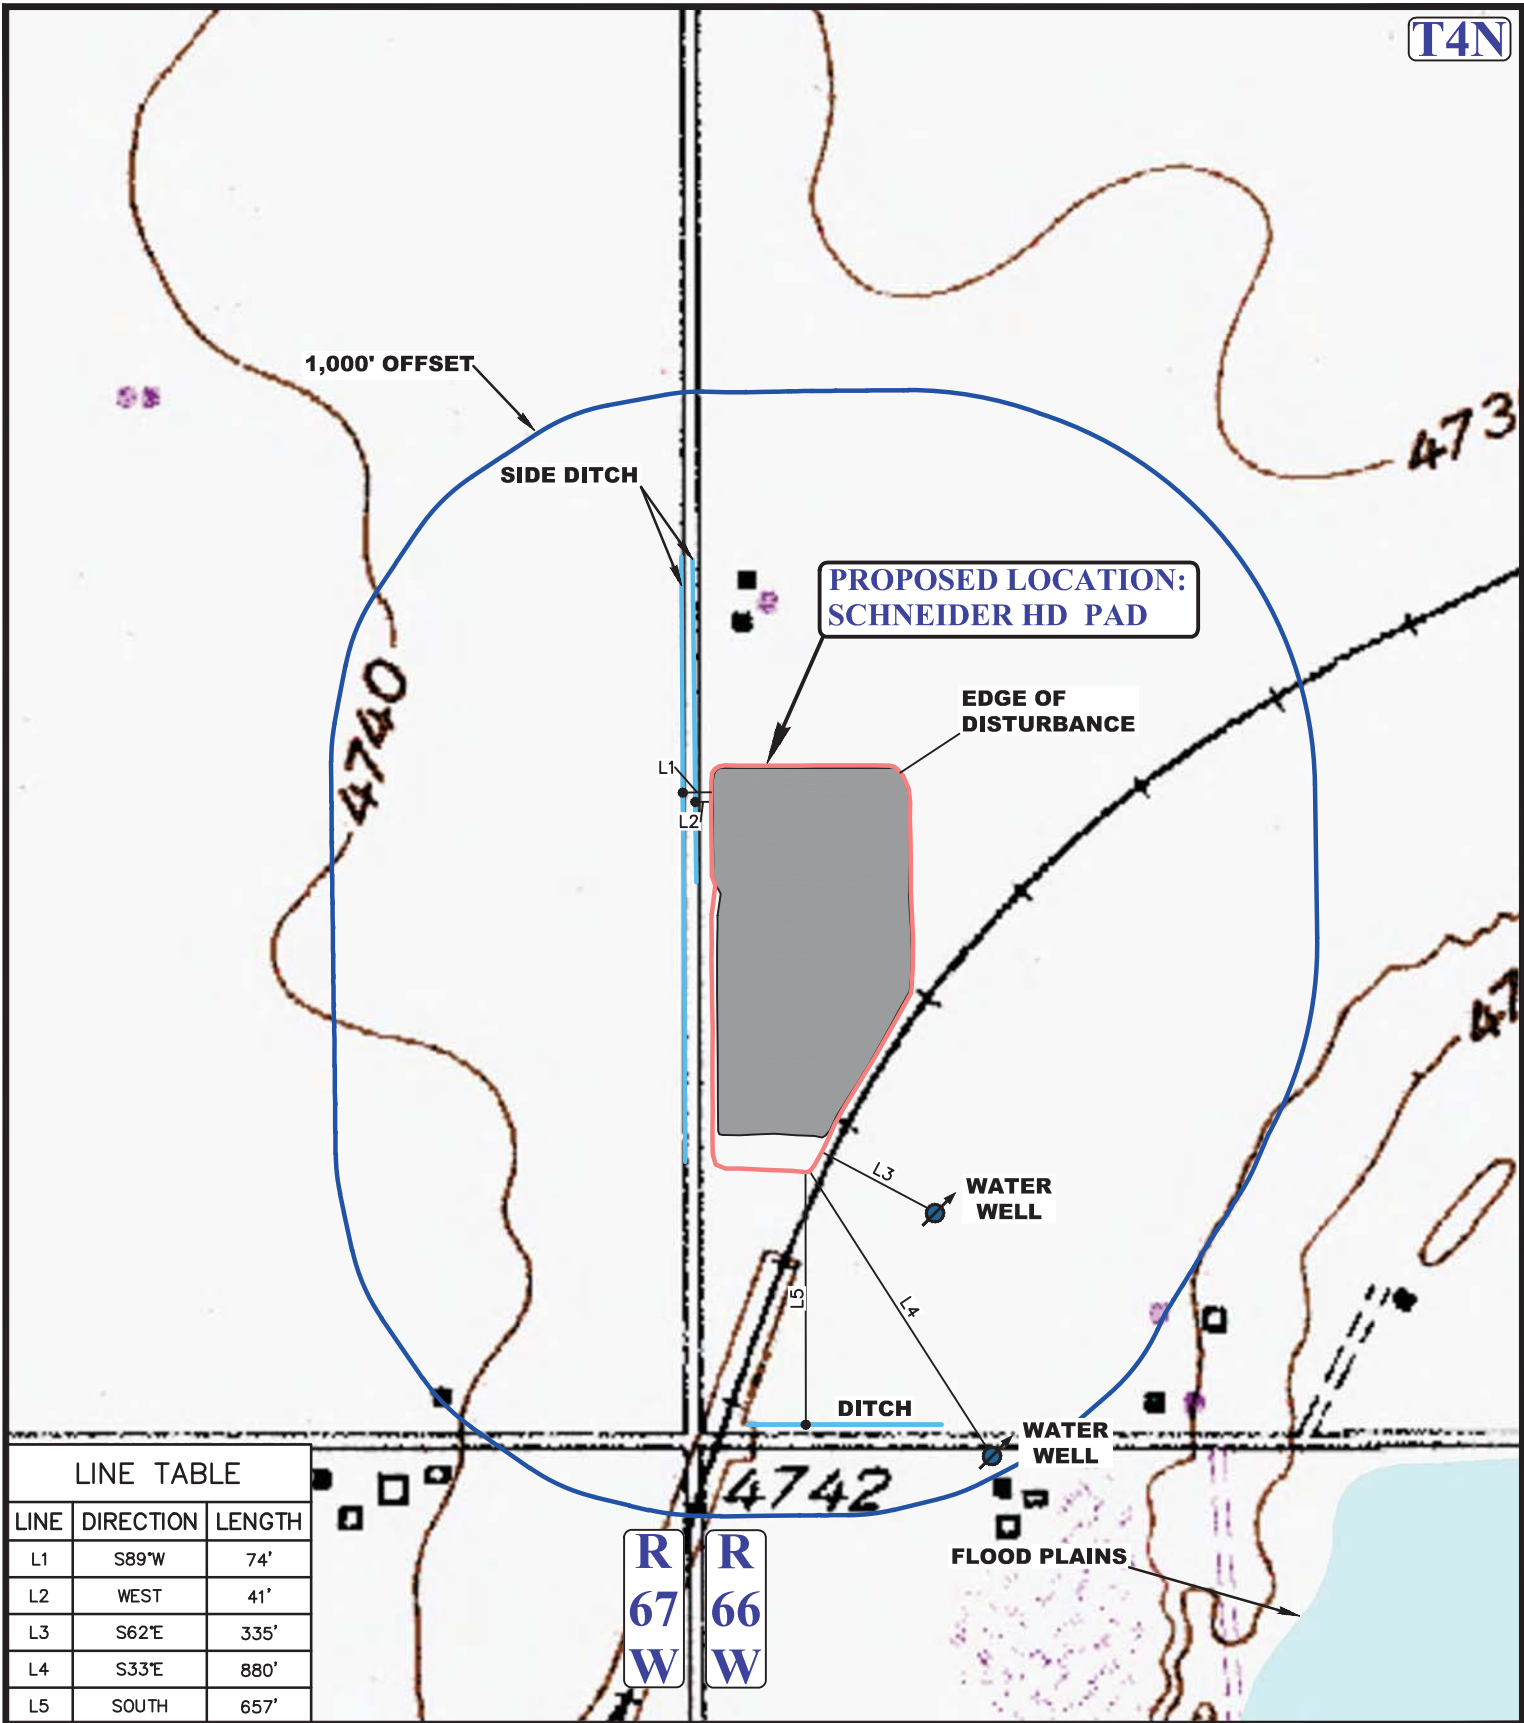

LINE TABLE

LINE	DIRECTION	LENGTH
L1	S89°W	74'
L2	WEST	41'
L3	S62°E	335'
L4	S33°E	880'
L5	SOUTH	657'

R 67 W
R 66 W

LEGEND:

- EXISTING DRAINAGE
- 1000' OFFSET BOUNDARY
- EDGE OF DISTURBANCE
- FLOOD PLAINS



GREAT WESTERN OPERATING COMPANY

SCHNEIDER HD PAD
SW 1/4 SW 1/4, SECTION 7, T4N, R66W, 6th P.M.
WELD COUNTY, COLORADO

SURVEYED BY	G.W., D.S.	05-27-16	SCALE
DRAWN BY	K.B.	05-31-16	1 : 6,000

HYDROLOGY MAP **TOPO W**



UELS, LLC
Corporate Office * 85 South 200 East
Vernal, UT 84078 * (435) 789-1017