


T9S

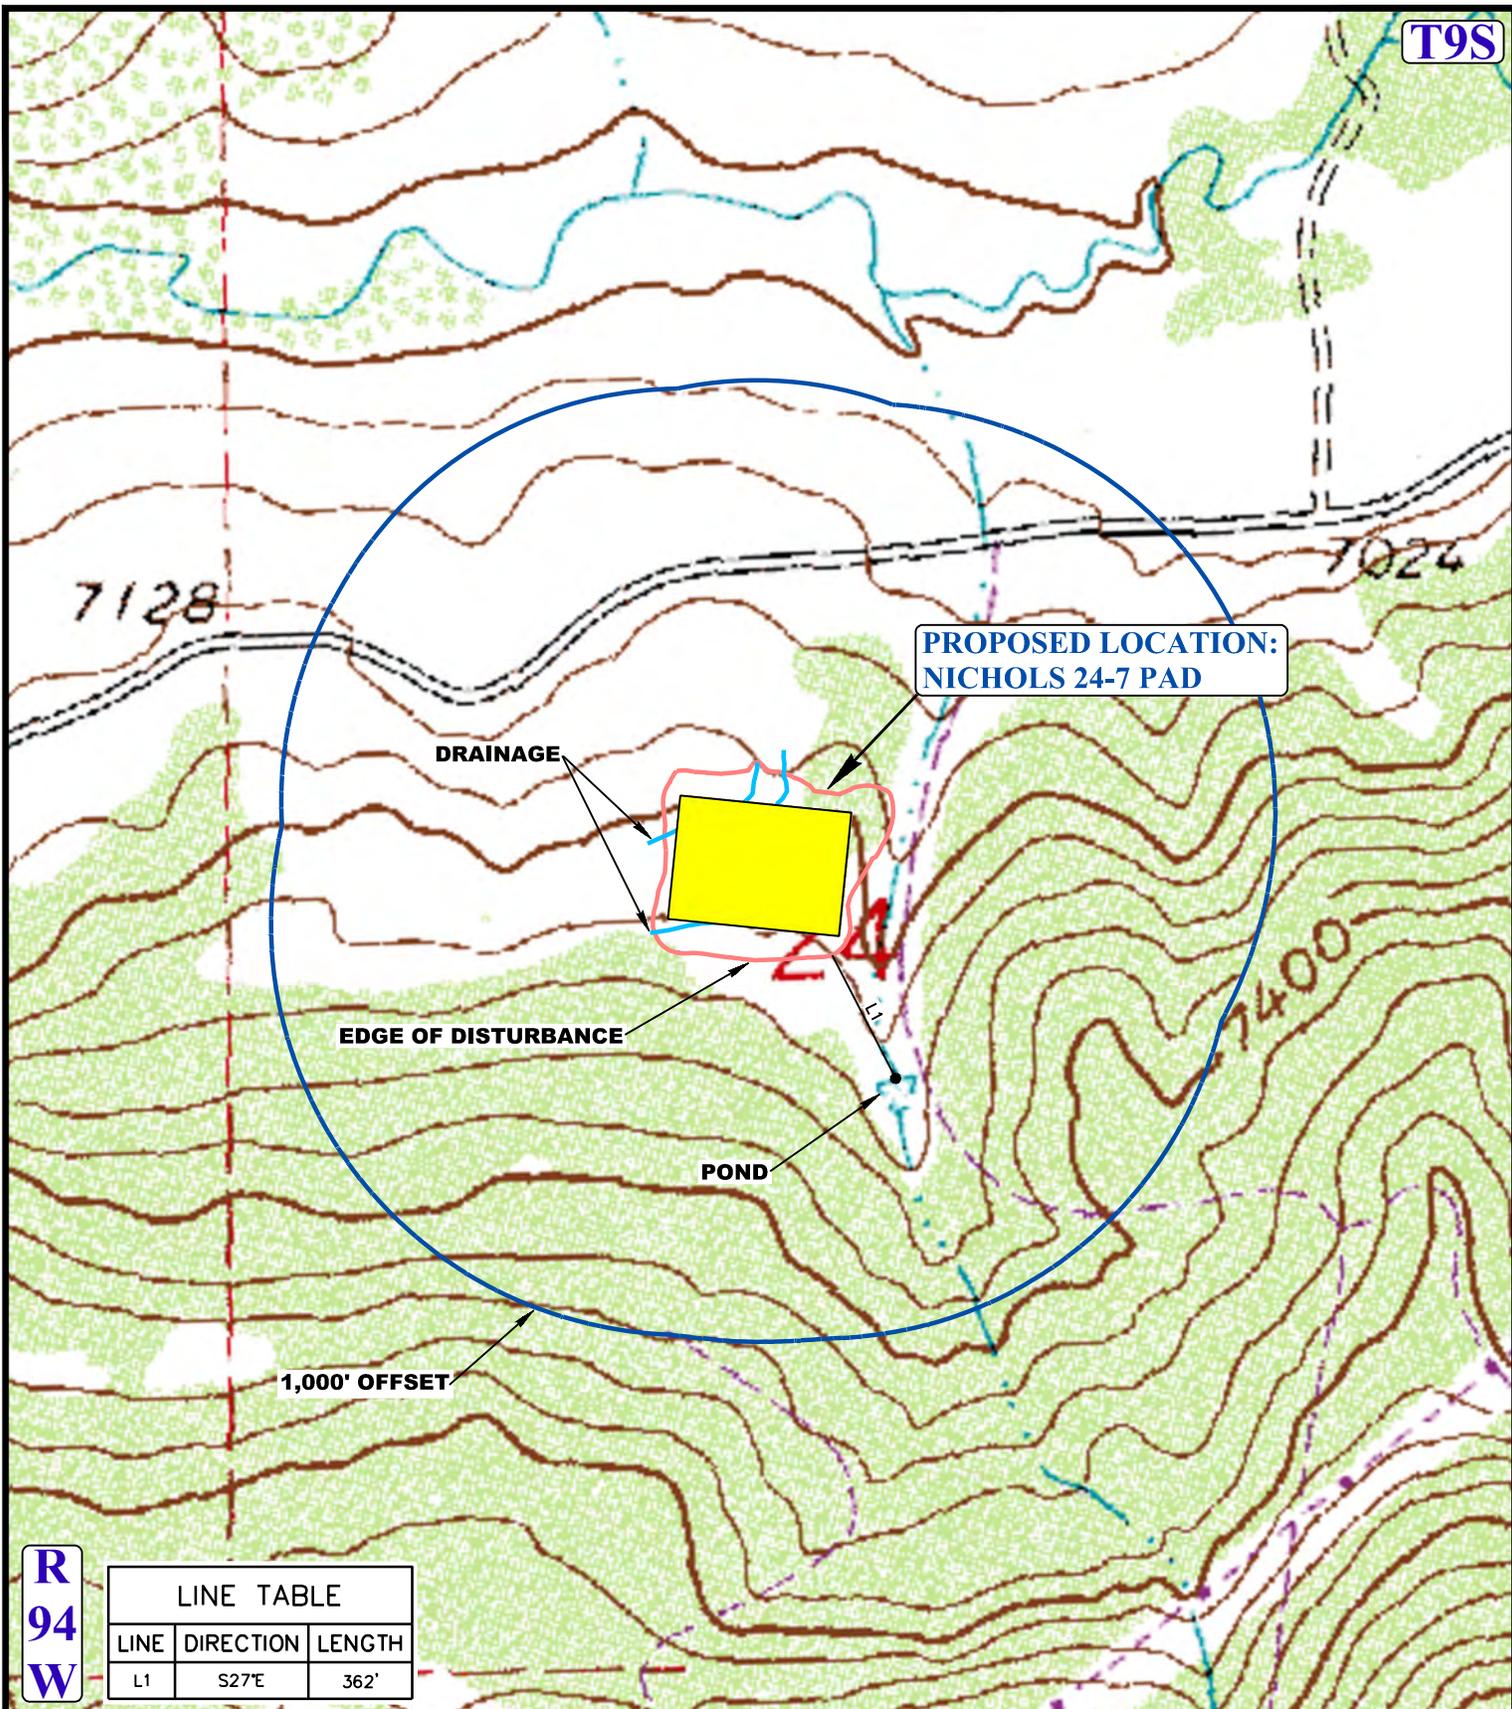

R  
94  
W

LINE TABLE		
LINE	DIRECTION	LENGTH
L1	S27°E	362'

**LEGEND:**

- EXISTING DRAINAGE
- 1000' OFFSET BOUNDARY
- EDGE OF DISTURBANCE



**LARAMIE ENERGY, LLC**

**NICHOLS 24-7 PAD**  
 SE 1/4 NW 1/4, SECTION 24, T9S, R94W, 6th P.M.  
 MESA COUNTY, COLORADO

SURVEYED BY	C.R., B.H.	08-30-16	SCALE
DRAWN BY	J.L.G.	01-31-17	1 : 6,000
<b>HYDROLOGY MAP</b>			<b>TOPO W</b>



**UELS, LLC**  
 Corporate Office \* 85 South 200 East  
 Vernal, UT 84078 \* (435) 789-1017