
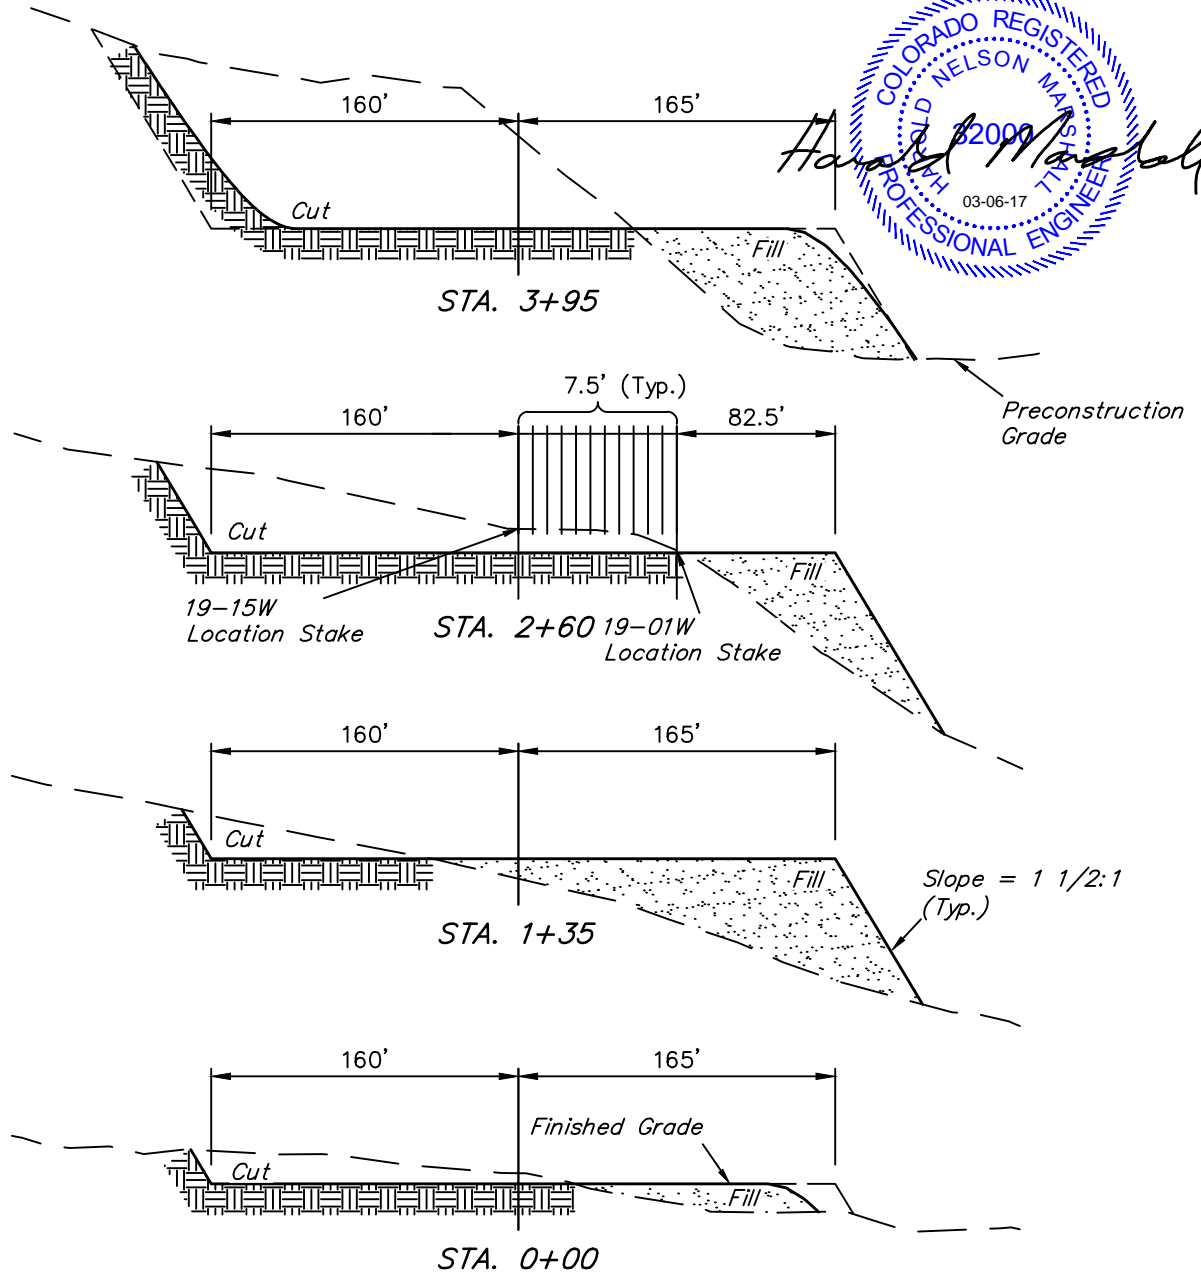


X-Section Scale
1" = 100'

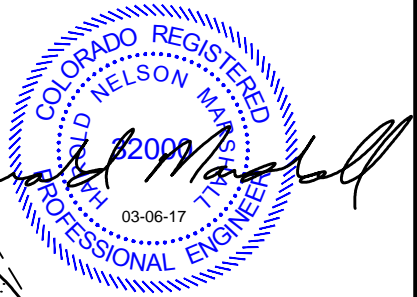

APPROXIMATE EARTHWORK QUANTITIES	
TOPSOIL REMOVAL @ 6" DEPTH (REMOVED AND PLACED AS SHOWN)	3,290 Cu. Yds.
CUT (WELL PAD, BANK YARDAGE)	37,030 Cu. Yds.
FILL (WELL PAD, UN-COMPACTED YARDAGE)	33,670 Cu. Yds.
FILL VOLUME INCREASED BY 10%	37,030 Cu. Yds.
CUMULATIVE YARDAGE (CUT-(FILL X 1.1))	0 Cu. Yds.

APPROXIMATE SURFACE DISTURBANCE AREAS		
	DISTANCE	ACRES
WELL SITE DISTURBANCE	NA	±4.601
30' WIDE ACCESS ROAD R-O-W DISTURBANCE	±1475'	±1.016
TOTAL SURFACE USE AREA		±5.617

REV: 4 02-23-17 S.S. (SURFACE HOLE MOVE)

NOTES:

- Fill quantity includes 5% for compaction.
- Calculations based on 6" of topsoil stripping.
- Cut/Fill slopes 1 1/2:1 (Typ. except where noted).

LARAMIE ENERGY, LLC

BRUTON 19-06 PAD
SE 1/4 NW 1/4, SECTION 19, T9S, R93W, 6th P.M.
MESA COUNTY, COLORADO



UELS, LLC
Corporate Office * 85 South 200 East
Vernal, UT 84078 * (435) 789-1017

SURVEYED BY	CODY RICH	11-14-16	SCALE
DRAWN BY	M.D.	04-27-15	AS SHOWN
CONSTRUCTION LAYOUT CROSS SECTIONS			FIGURE #2