


T9S

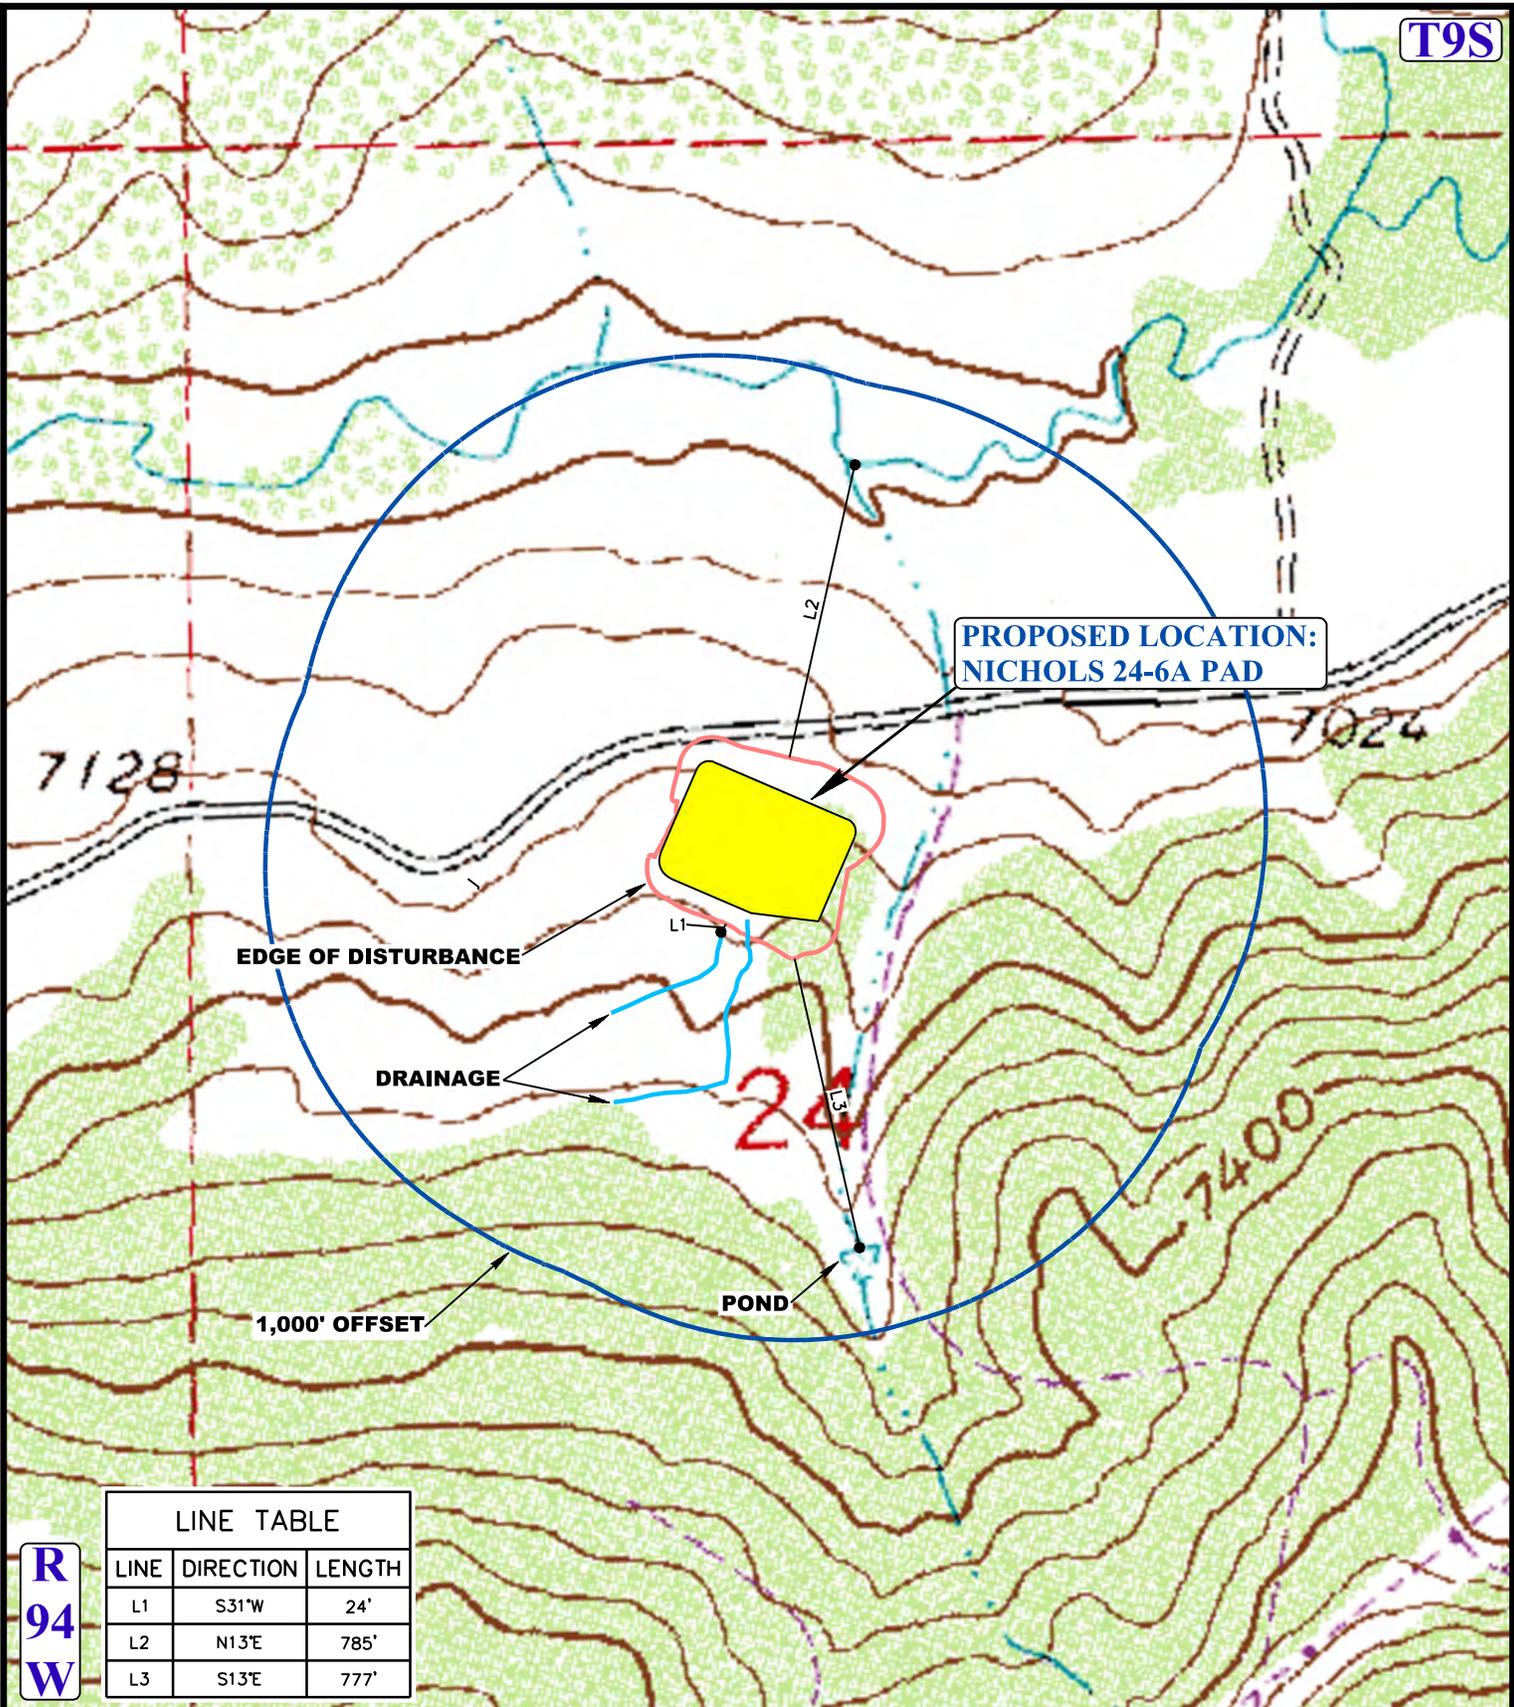

R
94
W

LINE TABLE		
LINE	DIRECTION	LENGTH
L1	S31°W	24'
L2	N13°E	785'
L3	S13°E	777'

LEGEND:

- EXISTING DRAINAGE
- 1000' OFFSET BOUNDARY
- EDGE OF DISTURBANCE



LARAMIE ENERGY, LLC

NICHOLS 24-6A PAD
 SW 1/4 NE 1/4, SECTION 24, T9S, R94W, 6th P.M.
 MESA COUNTY, COLORADO

SURVEYED BY	C.R., B.H.	08-30-16	SCALE
DRAWN BY	J.L.G.	01-31-17	1 : 6,000
HYDROLOGY MAP			TOPO W

UELS, LLC

Corporate Office * 85 South 200 East
 Vernal, UT 84078 * (435) 789-1017

