


T4S

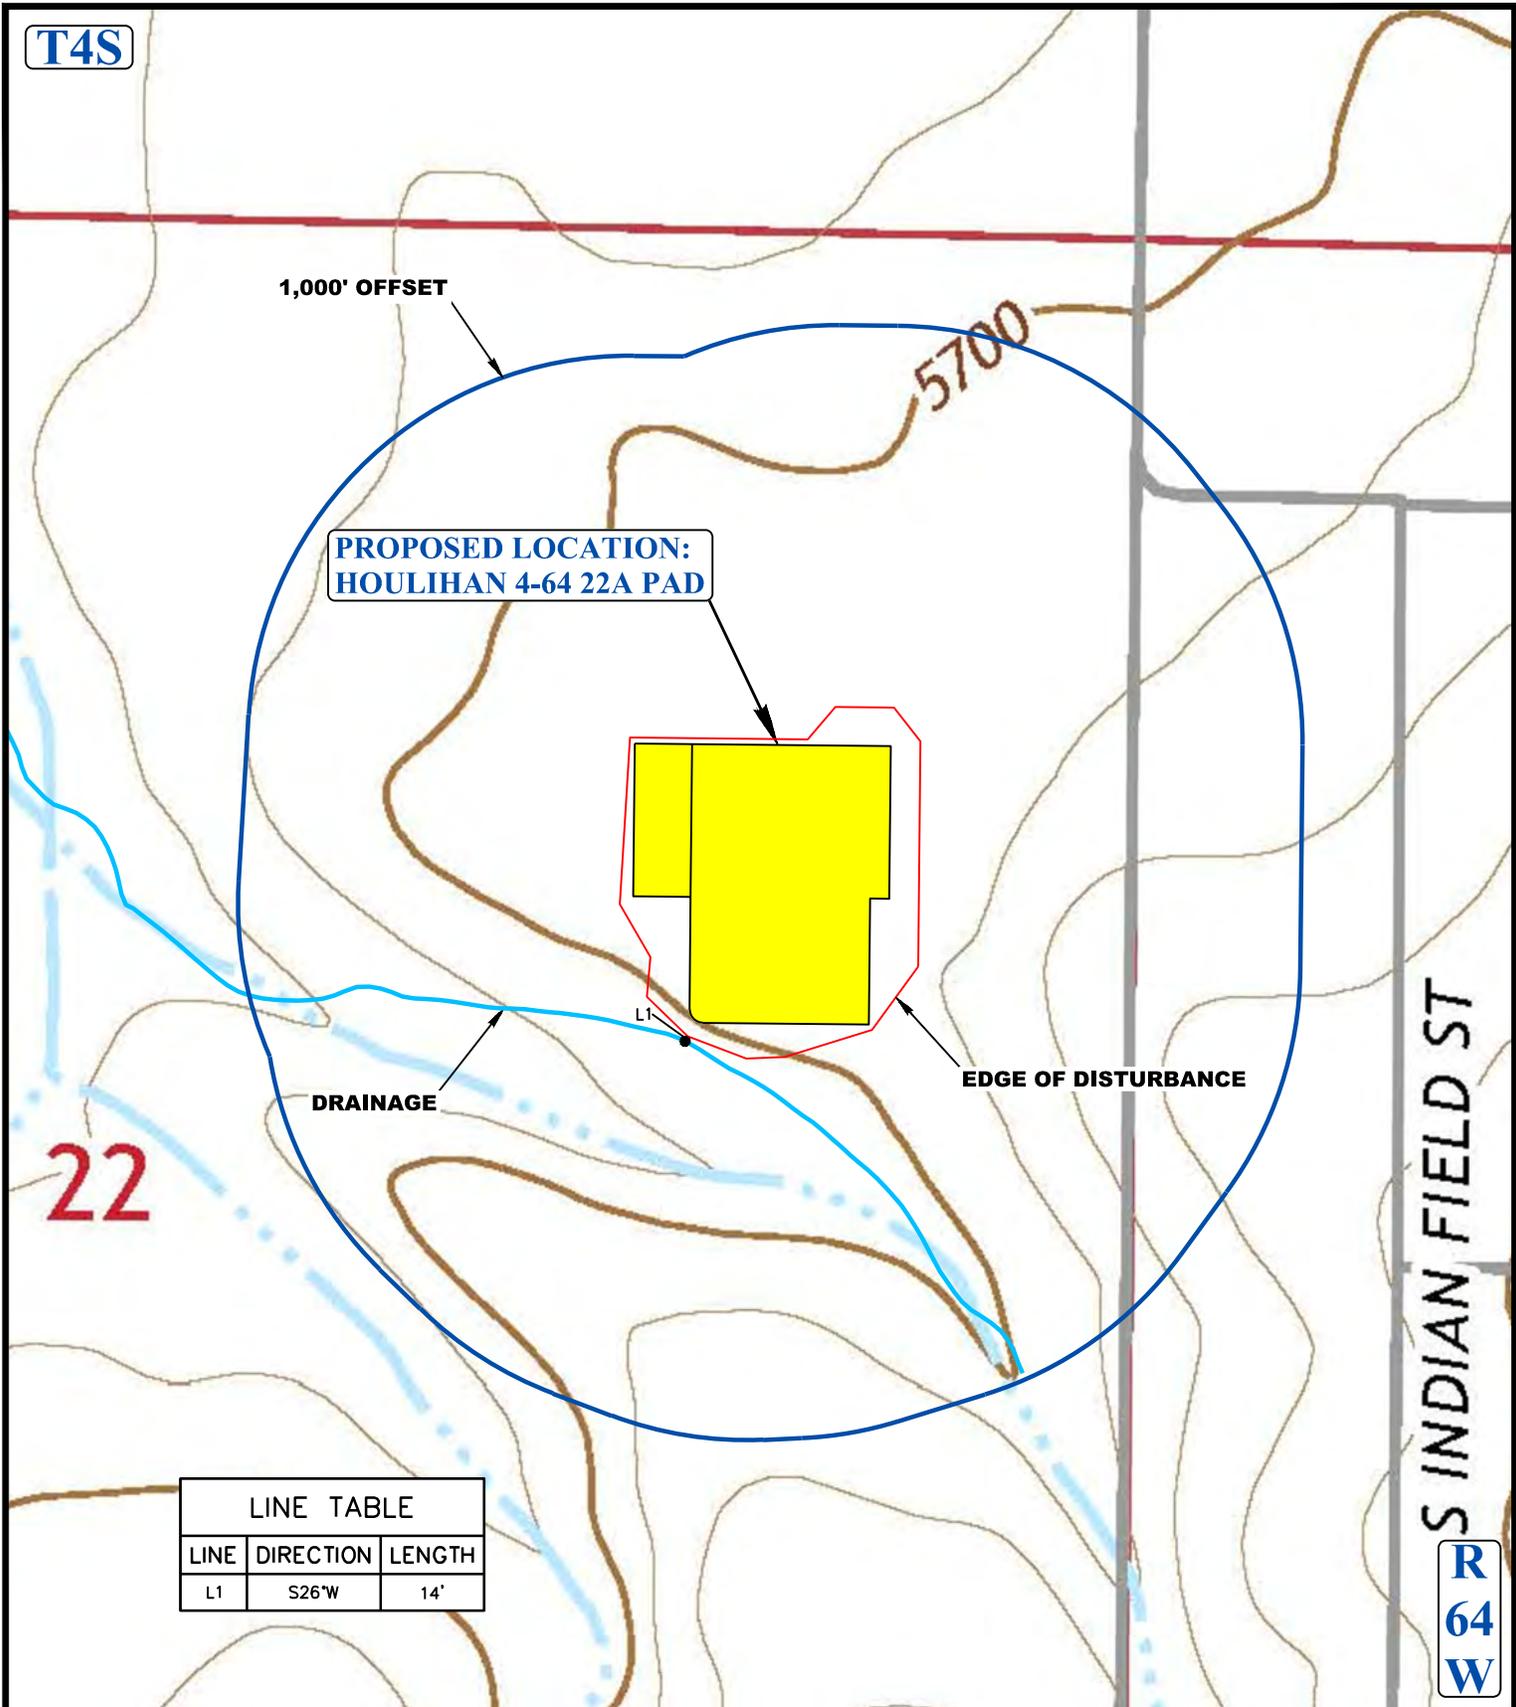

PROPOSED LOCATION:
HOULIHAN 4-64 22A PAD

1,000' OFFSET

5700

DRAINAGE

EDGE OF DISTURBANCE

22

S INDIAN FIELD ST

R
64
W

LINE TABLE		
LINE	DIRECTION	LENGTH
L1	S26°W	14'

LEGEND:

- EXISTING DRAINAGE
- 1000' OFFSET BOUNDARY
- EDGE OF DISTURBANCE



BISON EXPLORATION

HOULIHAN 4-64 22A PAD
 SE 1/4 NE 1/4, SECTION 22, T4S, R64W, 6th P.M.
 ARAPAHOE COUNTY, COLORADO

SURVEYED BY	G.W.	02-28-17	SCALE
DRAWN BY	J.J.	03-16-17	1 : 6,000
HYDROLOGY MAP			TOPO W



UELS, LLC
 Corporate Office * 85 South 200 East
 Vernal, UT 84078 * (435) 789-1017