




LEGEND:

- = PROPOSED WELLHEAD.
- ◆ = PRODUCTION INTERVAL.
- = TARGET BOTTOM HOLE.

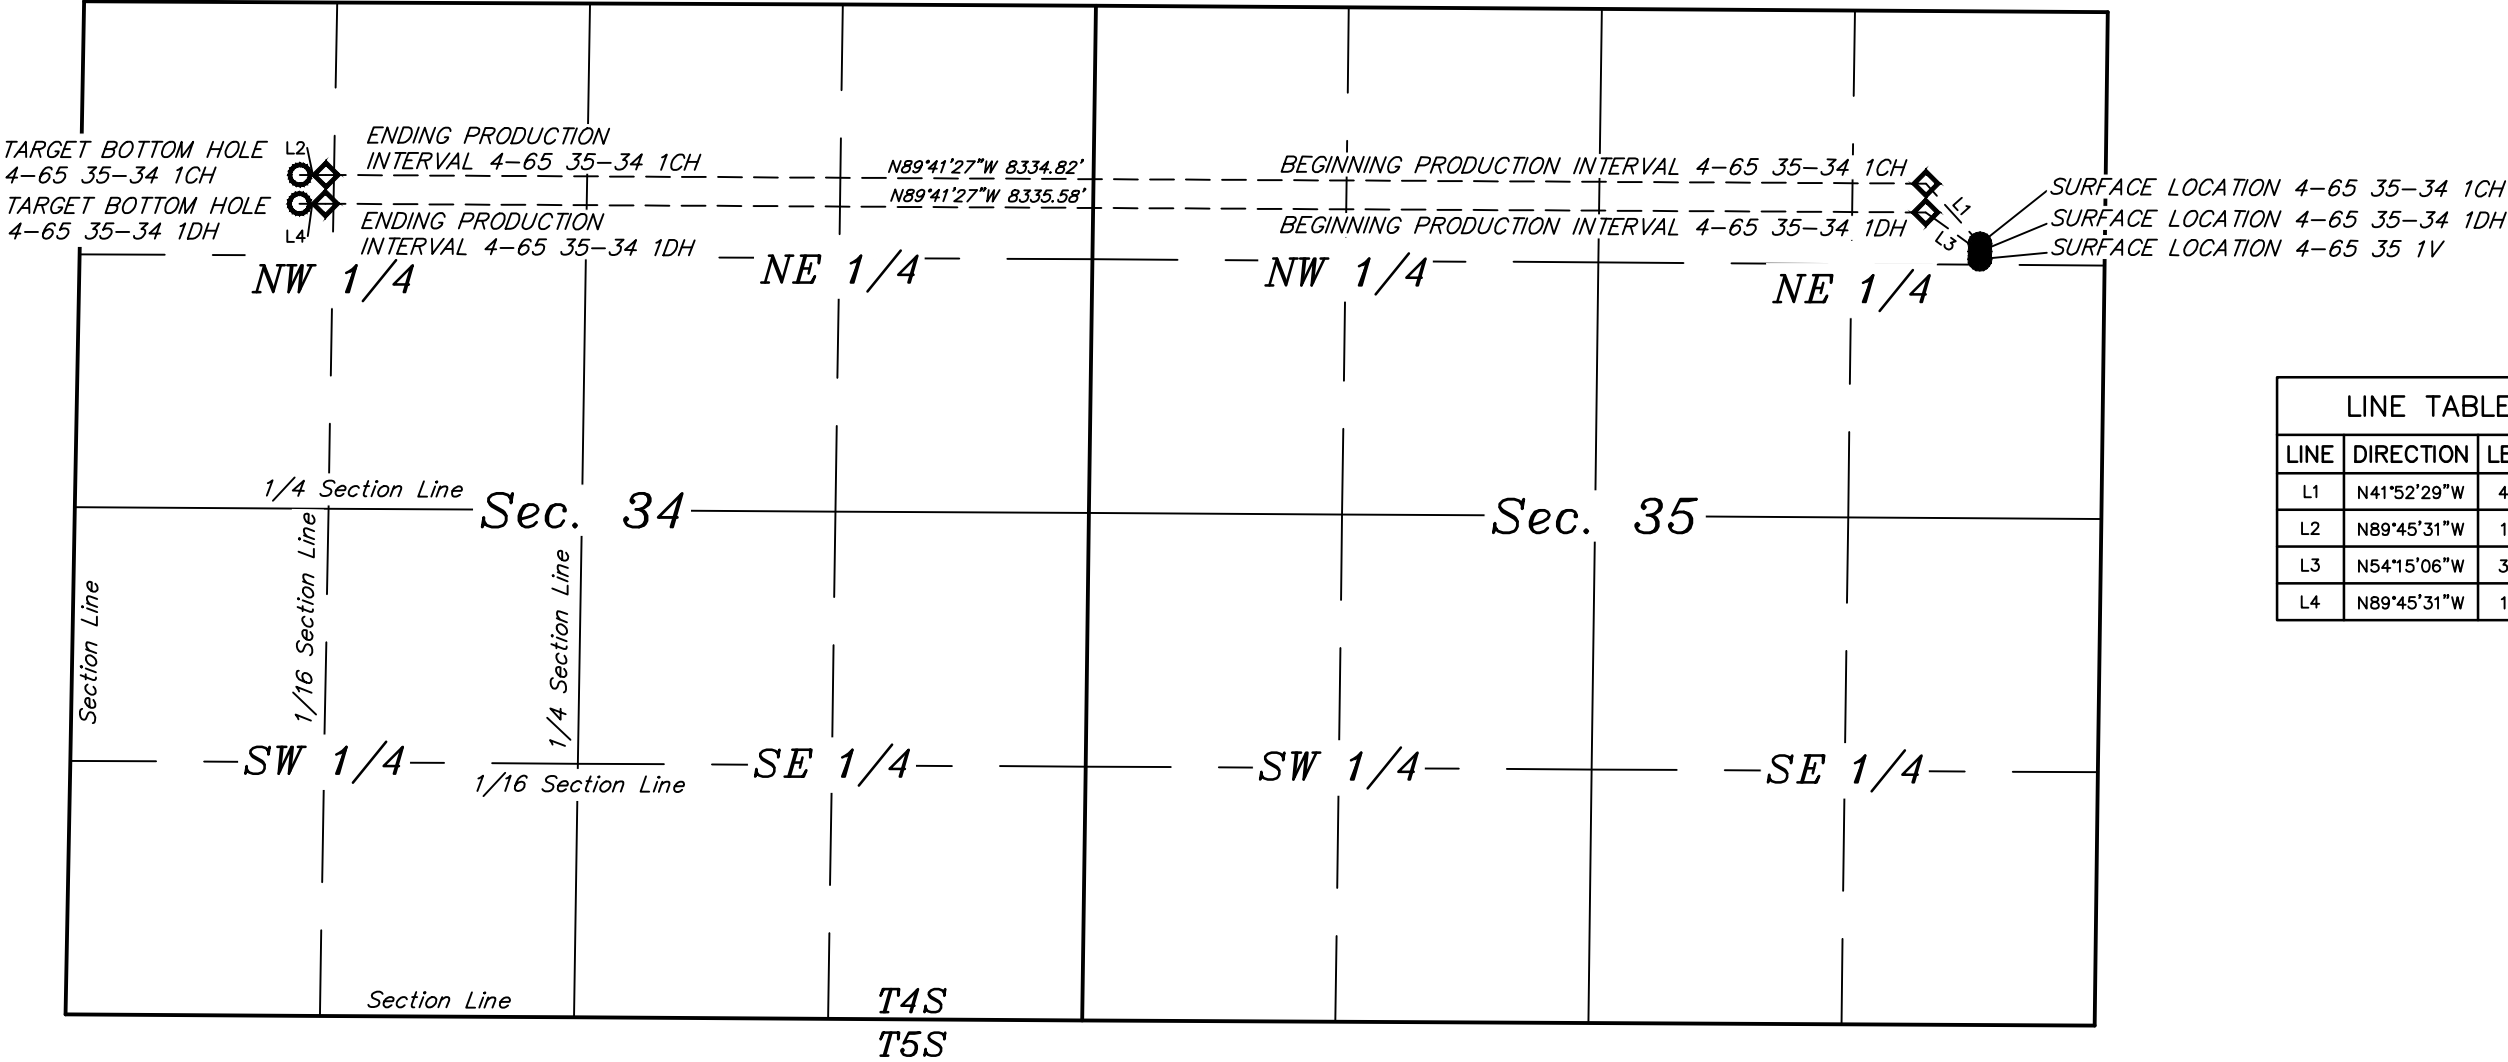

LINE TABLE		
LINE	DIRECTION	LENGTH
L1	N41°52'29"W	420.72'
L2	N89°45'31"W	135.01'
L3	N54°15'06"W	347.87'
L4	N89°45'31"W	135.01'

REV: 02 03-02-17 K.B. (REMOVE 4-65 35 1V TBH)

ConocoPhillips Company

STATE BIERSTADT 4-65 35-34 1CH & 1DH,
LITTLE STATE BIERSTADT 4-65 35 1V
NE 1/4 NE 1/4, SECTION 35, T4S, R65W, 6th P.M.
ARAPAHOE COUNTY, COLORADO

SURVEYED BY	CHAD MEIERS	02-06-17	SCALE
DRAWN BY	D.COX	02-15-17	1" = 1000'

MULTI-WELL PLAN FIGURE #4



UELS, LLC
Corporate Office * 85 South 200 East
Vernal, UT 84078 * (435) 789-1017