



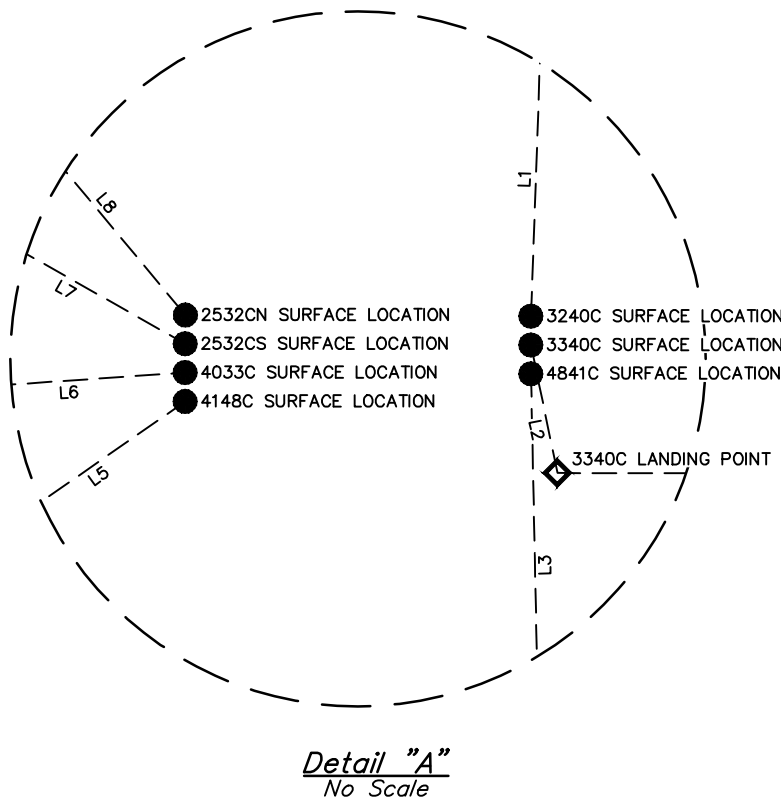

LEGEND:

- ◆ = LANDING POINT.
○ = TARGET BOTTOM HOLE.

LINE TABLE		
LINE	DIRECTION	LENGTH
L1	N02°00'25"E	444.37'
L2	S11°41'31"E	68.05'
L3	S01°12'04"E	573.79'
L4	S55°07'14"W	984.83'
L5	S86°04'44"W	808.02'
L6	N60°26'10"W	924.79'
L7	N39°46'28"W	1254.74'

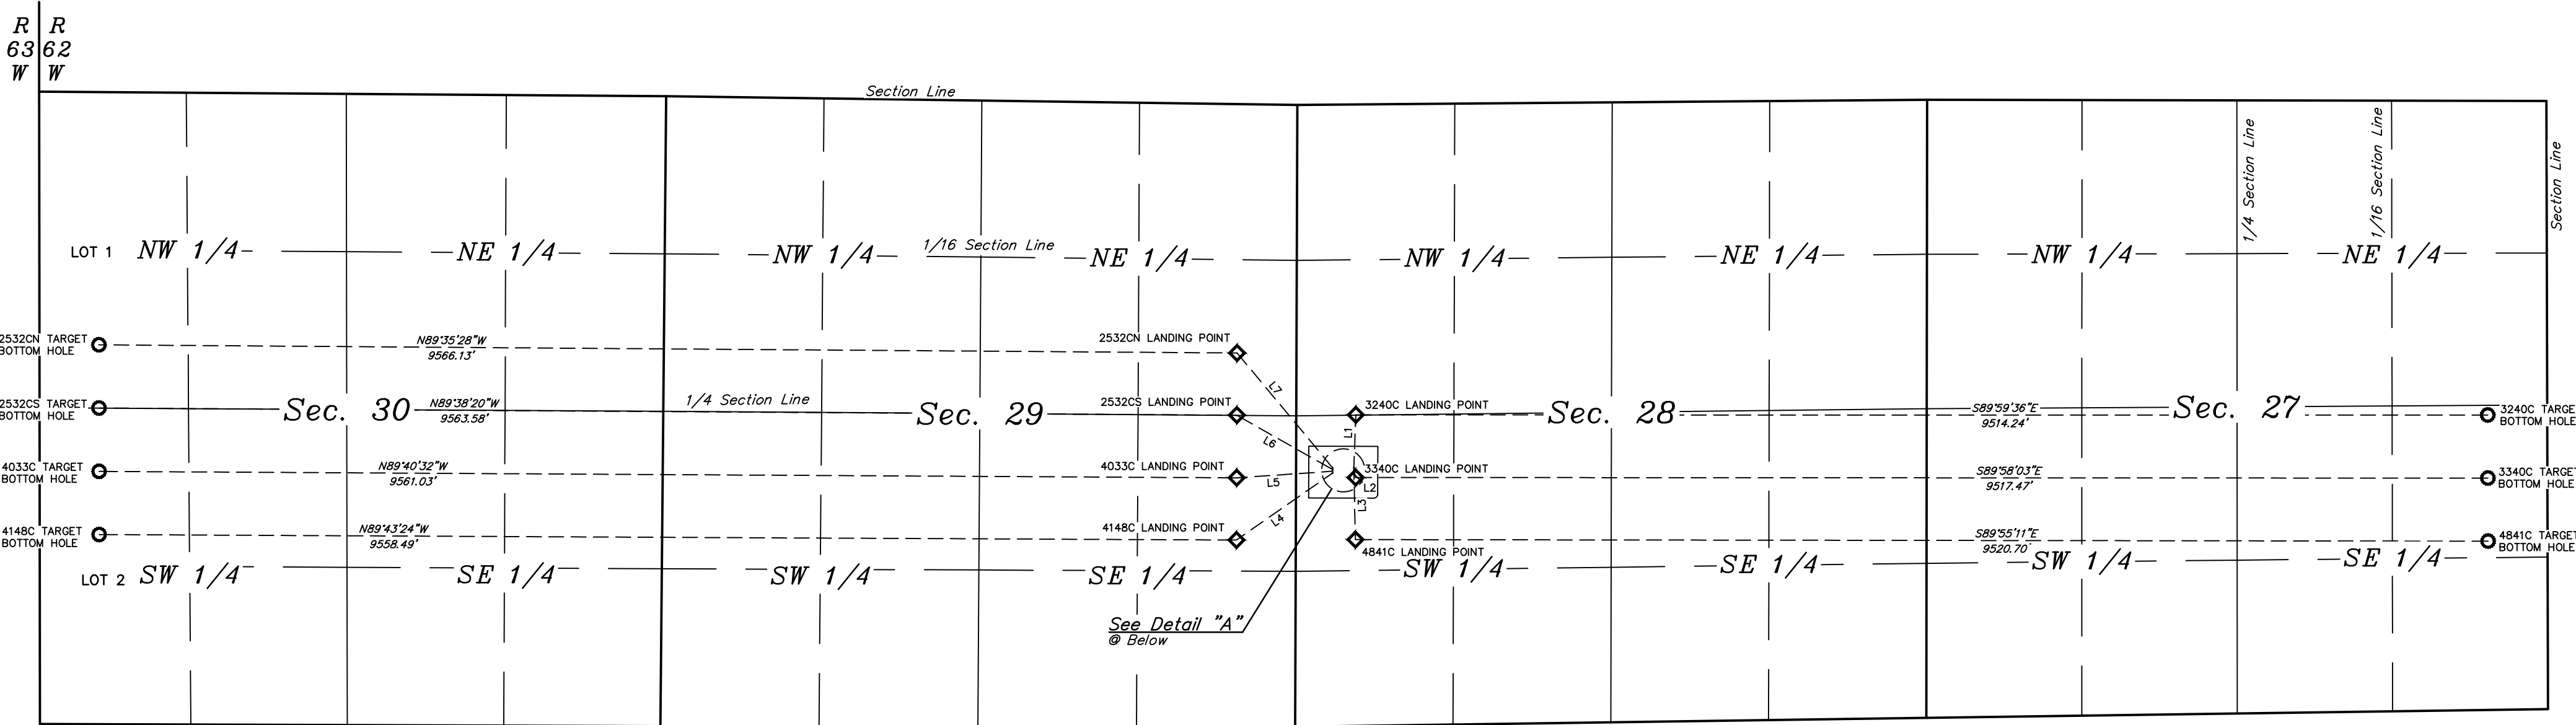

REV: 1 02-15-17 J.P. (REMOVE WELL, NAME, LP & BHL CHANGE)

NOTES:

BILL BARRETT CORPORATION

ANSCHUTZ EQUUS FARMS 4-62-28 27 NWSW PAD
NW 1/4 SW 1/4, SECTION 28, T4N, R62W, 6th P.M.
WELD COUNTY, COLORADO



UELS, LLC
Corporate Office * 85 South 200 East
Vernal, UT 84078 * (435) 789-1017

DRAWN BY: D.P. DATE DRAWN: 01-20-17
SCALE: 1" = 1000'

MULTI-WELL PLAN

FIGURE #5