


T5S

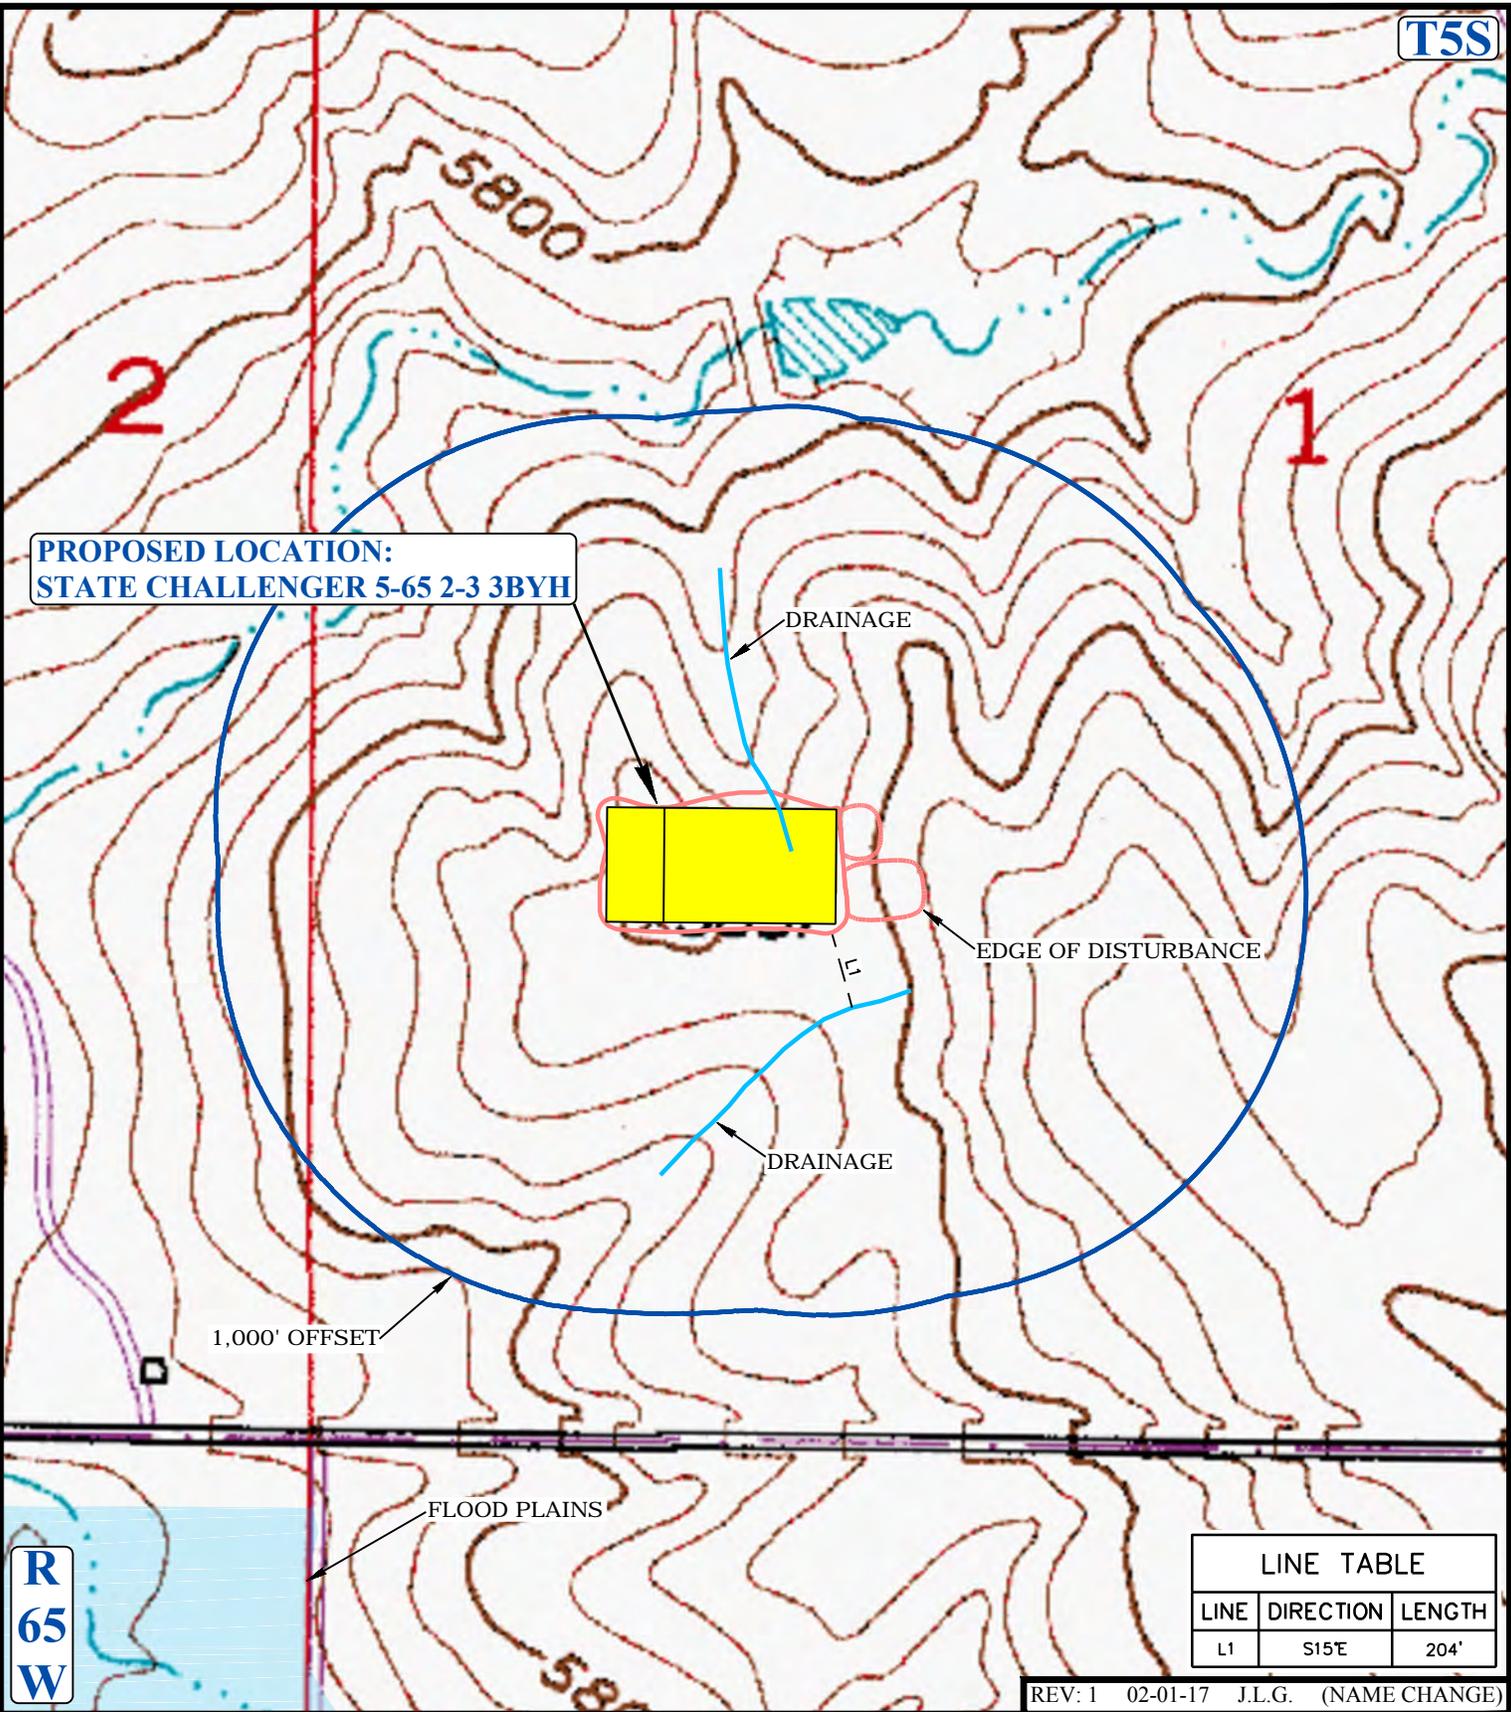

PROPOSED LOCATION:
STATE CHALLENGER 5-65 2-3 3BYH

DRAINAGE

EDGE OF DISTURBANCE

DRAINAGE

1,000' OFFSET

FLOOD PLAINS

R
65
W

LINE TABLE		
LINE	DIRECTION	LENGTH
L1	S15°E	204'

REV: 1 02-01-17 J.L.G. (NAME CHANGE)

LEGEND:

-  EXISTING DRAINAGE
-  1000' OFFSET BOUNDARY
-  EDGE OF DISTURBANCE
-  FLOOD PLAINS



ConocoPhillips Company

STATE CHALLENGER 5-65 2-3 3BYH
NW 1/4 SW 1/4, SECTION 1, T5S, R65W, 6th P.M.
ARAPAHOE COUNTY, COLORADO



UELS, LLC
Corporate Office * 85 South 200 East
Vernal, UT 84078 * (435) 789-1017

SURVEYED BY	D.N., C.M.	01-16-17	SCALE
DRAWN BY	J.L.G.	01-19-17	1 : 6,000
HYDROLOGY MAP			TOPO W