


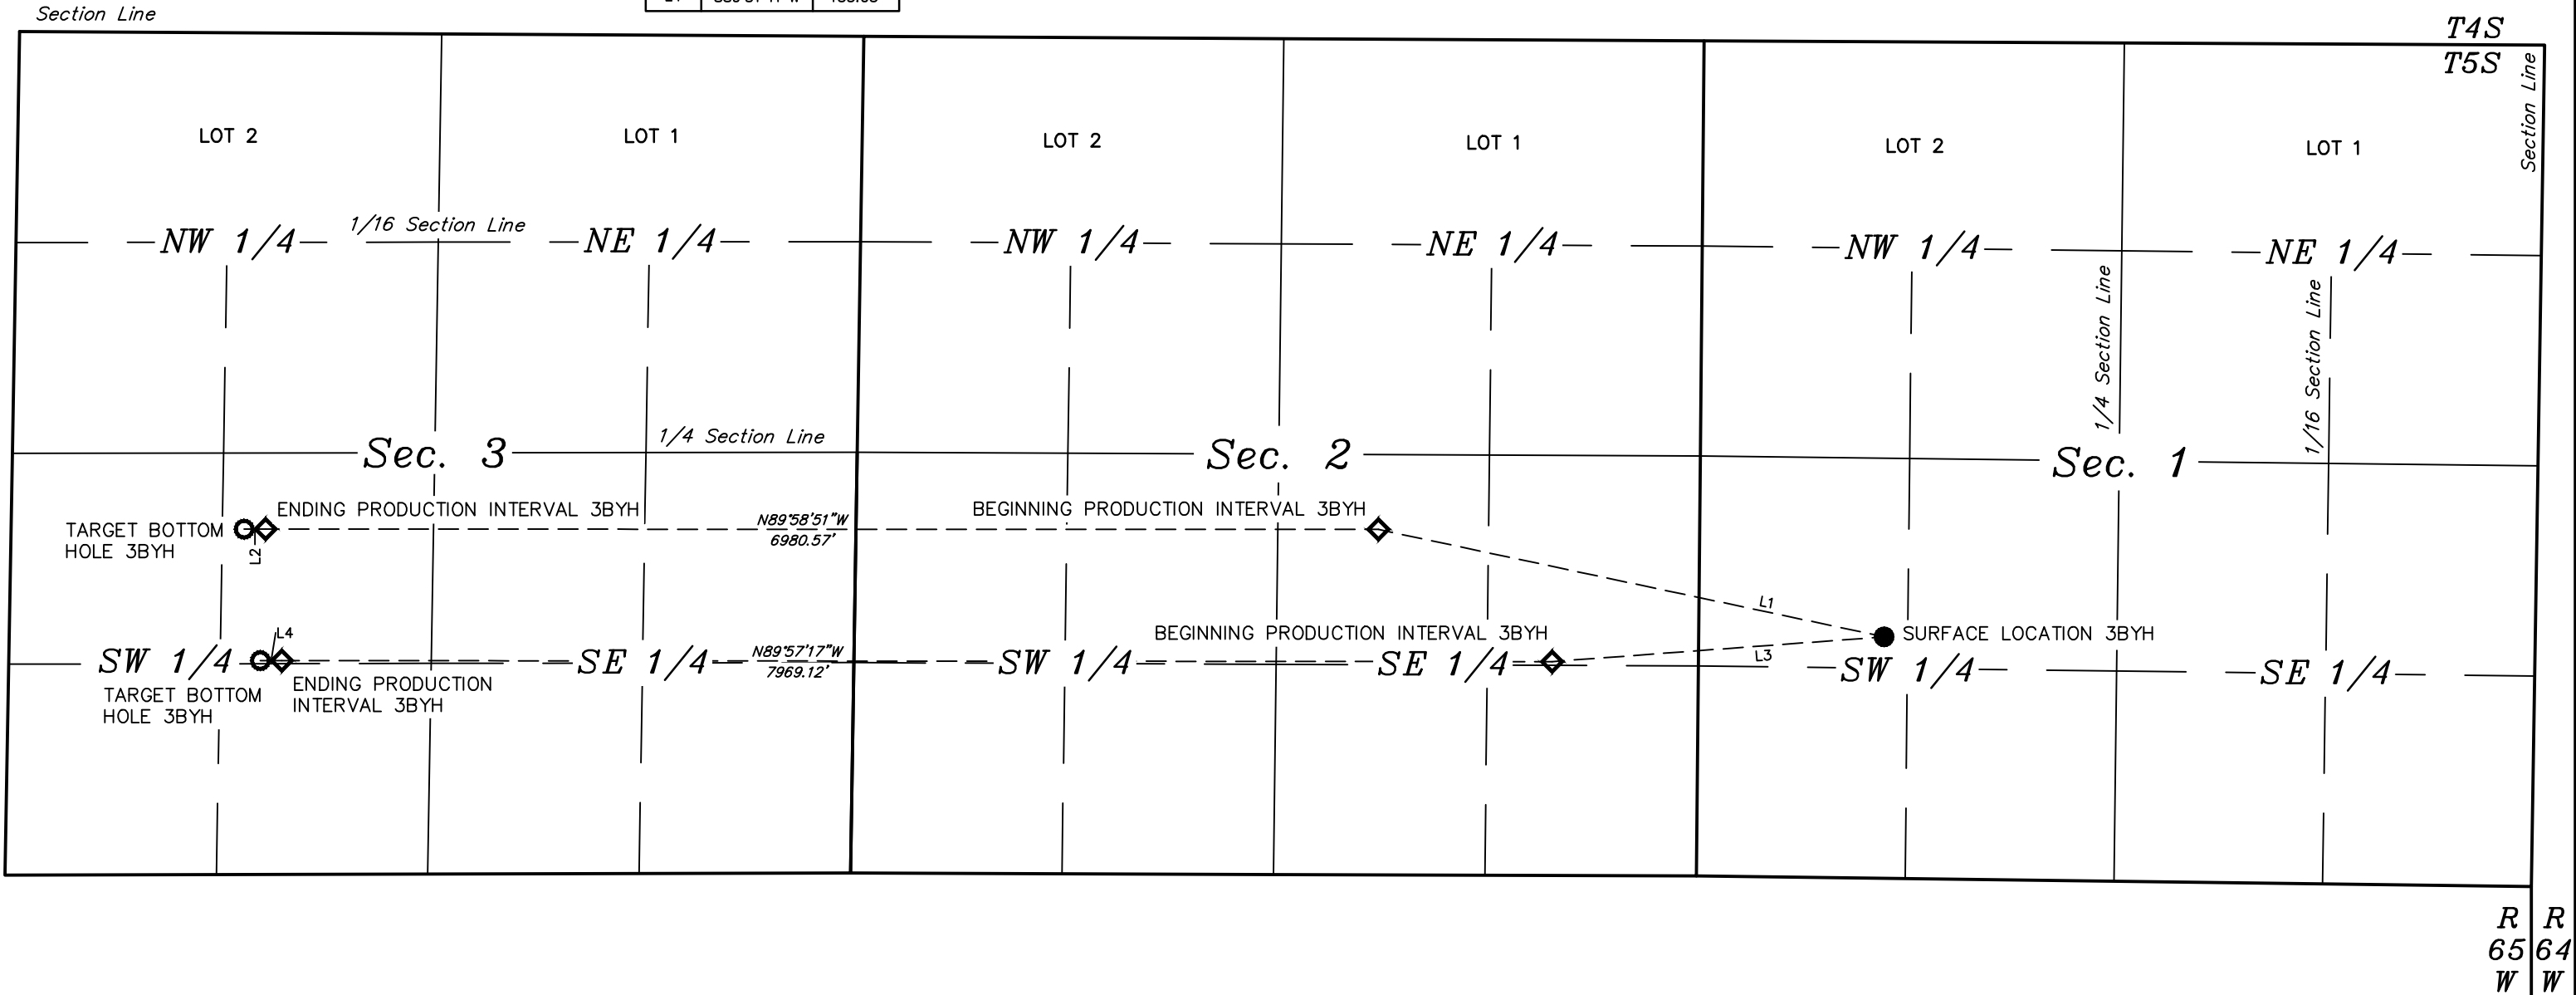

- LEGEND:**
- = PROPOSED WELLHEAD.
 - ◆ = PRODUCTION INTERVAL.
 - = TARGET BOTTOM HOLE.

LINE TABLE		
LINE	DIRECTION	LENGTH
L1	N78°01'18"W	3244.46'
L2	S89°51'41"W	135.03'
L3	S85°44'09"W	2089.32'
L4	S89°51'41"W	135.03'



ConocoPhillips Company

STATE CHALLENGER 5-65 2-3 3BYH
NW 1/4 SW 1/4, SECTION 1, T5S, R65W, 6th P.M.
ARAPAHOE COUNTY, COLORADO

SURVEYED BY	DALLAS NIELSEN, C.M.	01-16-17	SCALE
DRAWN BY	J.M.C.	01-25-17	1" = 1000'

MULTI-WELL PLAN FIGURE #4



UELS, LLC
Corporate Office * 85 South 200 East
Vernal, UT 84078 * (435) 789-1017