

**PROPOSED LOCATION:
RAINDANCE OFFSITE
COMPLETIONS PAD**

SEE TOPO "B"

**INTERSECTION
OF CR-62 & I-25**

**CR 62
(2.5 MI. +/-)**

CR 64

0.8 MI. +/-

**CR 62
(2.1 MI. +/-)**

**CR 13
(1.0 MI. +/-)**

REV: 1 03-22-17 K.B. (ACCESS ROUTE CHANGE)

LEGEND:
PROPOSED LOCATION


GREAT WESTERN OPERATING COMPANY

**RAINDANCE OFFSITE COMPLETIONS PAD
 NW 1/4 SECTION 29, T6N, R67W, 6th P.M.
 WELD COUNTY, COLORADO**



UELS, LLC
 Corporate Office * 85 South 200 East
 Vernal, UT 84078 * (435) 789-1017

SURVEYED BY	D.N., C.M.	03-01-17	SCALE
DRAWN BY	J.L.G.	03-07-17	1 : 100,000
ACCESS ROAD MAP			TOPO A

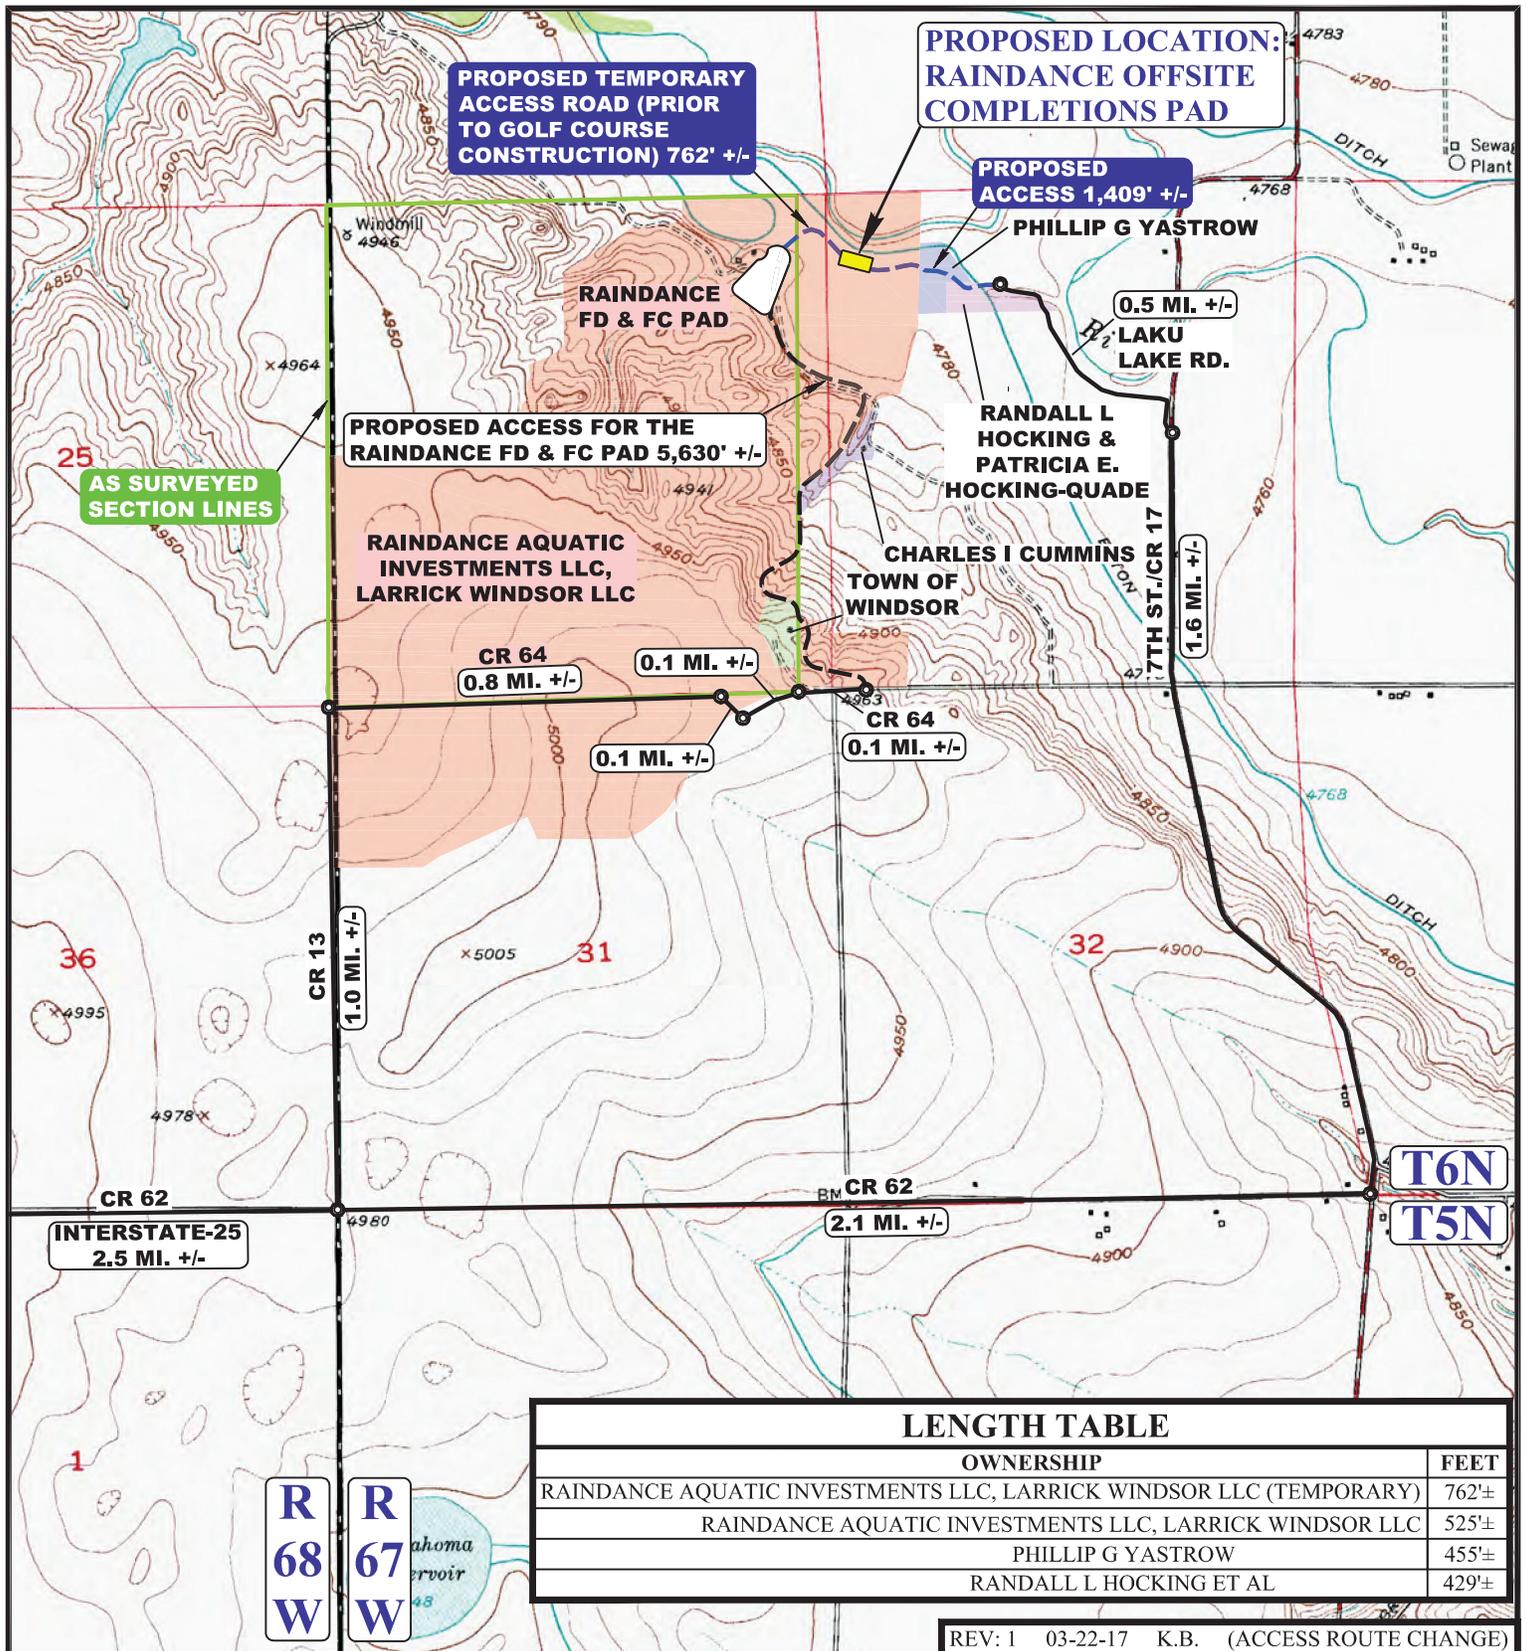

LENGTH TABLE	
OWNERSHIP	FEET
RAINDANCE AQUATIC INVESTMENTS LLC, LARRICK WINDSOR LLC (TEMPORARY)	762±
RAINDANCE AQUATIC INVESTMENTS LLC, LARRICK WINDSOR LLC	525±
PHILLIP G YASTROW	455±
RANDALL L HOCKING ET AL	429±

REV: 1 03-22-17 K.B. (ACCESS ROUTE CHANGE)

NOTE: PARCEL DATA SHOWN HAS BEEN OBTAINED FROM VARIOUS SOURCES AND SHOULD BE USED FOR MAPPING, GRAPHIC AND PLANNING PURPOSES ONLY. NO WARRANTY IS MADE BY UINTAH ENGINEERING AND LAND SURVEYING (UELS) FOR ACCURACY OF THE PARCEL DATA.

- LEGEND:**
- EXISTING ROAD
 - PROPOSED ROAD
 - AS SURVEYED SECTION LINES



GREAT WESTERN OPERATING COMPANY

RAINDANCE OFFSITE COMPLETIONS PAD
 NW 1/4 NW 1/4, SECTION 29, T6N, R67W, 6th P.M.
 WELD COUNTY, COLORADO

SURVEYED BY	D.N., C.M.	03-01-17	SCALE
DRAWN BY	J.L.G.	03-07-17	1 : 24,000
ACCESS ROAD MAP			TOPO B



UELS, LLC
 Corporate Office * 85 South 200 East
 Vernal, UT 84078 * (435) 789-1017