


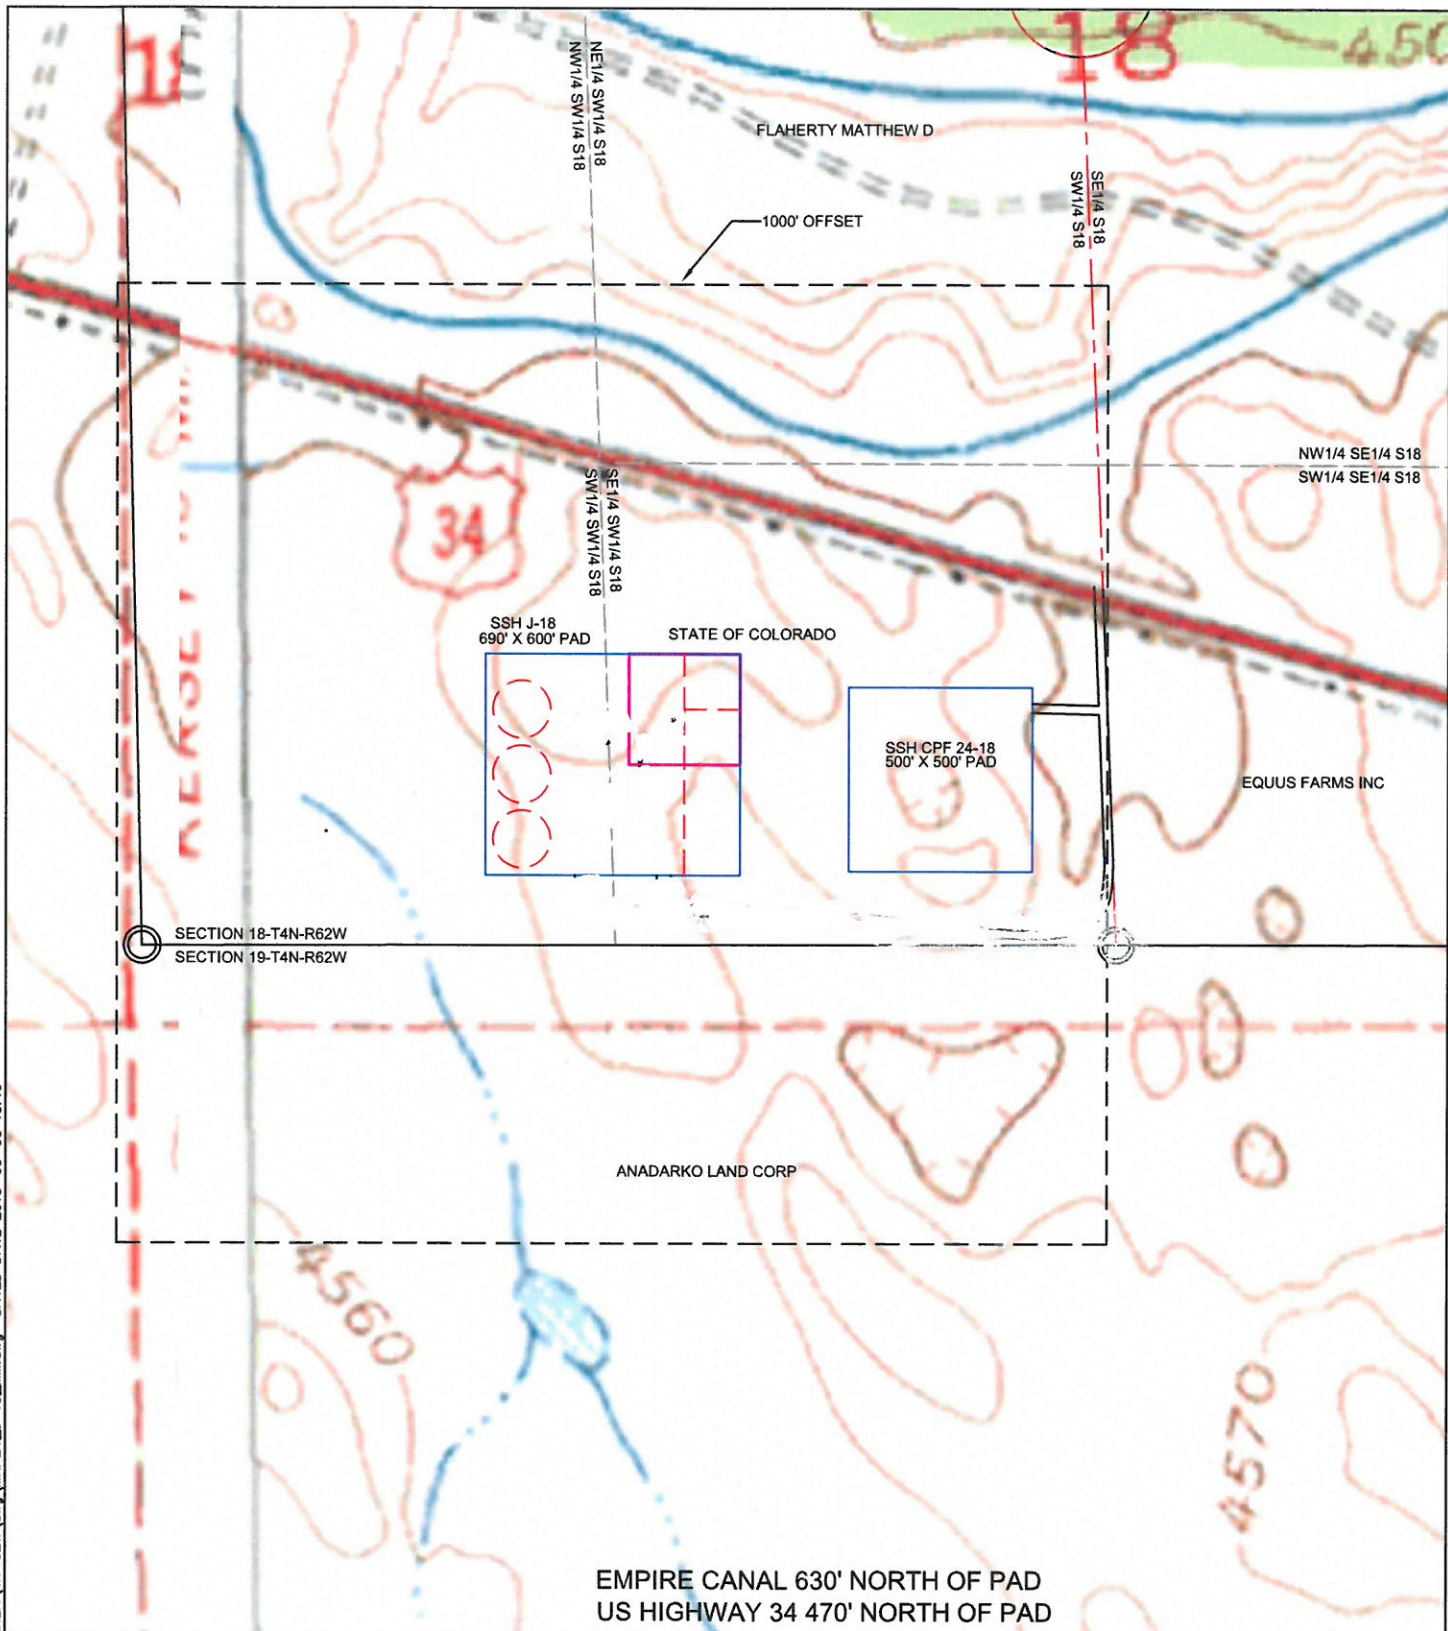


C:\Users\Marc\Desktop\BONANZA\4N-62W\dwg\MAP24_J-18_MM.dwg SAVED DATE 2015-03-03 13:16



 <p>Fremont ENGINEERING & SURVEYING 64 COAL MINE RD. LANDER, WY 82520 307-349-0840 fes@wyoming.com</p>	<p>Drawn By: MAM Checked By: DAF Date: 10/23/14 Revision: 2 Date: 02-12-15 Explanation: ACCESS CHANGE WELL PAD CHANGE</p>	 <p>IF BAR LENGTH DOES NOT EQUAL 1"(ONE INCH), THIS PAGE WAS NOT PLOTTED TO THE INTENDED SCALE.</p>	HYDROLOGY MAP		 <p>BONANZA CREEK 410 17th Street Denver, CO 80202 (720) 440-6100</p>	SHEET
			STATE SEVENTY HOLES J-18 PAD SW ¹ / ₄ , SECTION 18, T.4N., R.62W., 6th PM WELD COUNTY, COLORADO			1
						1