


**General Information**  
 Location: Existing Pad, 20 new well, 1 existing  
 Ownership: Fee Surface/Fee Minerals  
 SUA Status: Needed  
 Adjacent Owners: BLM

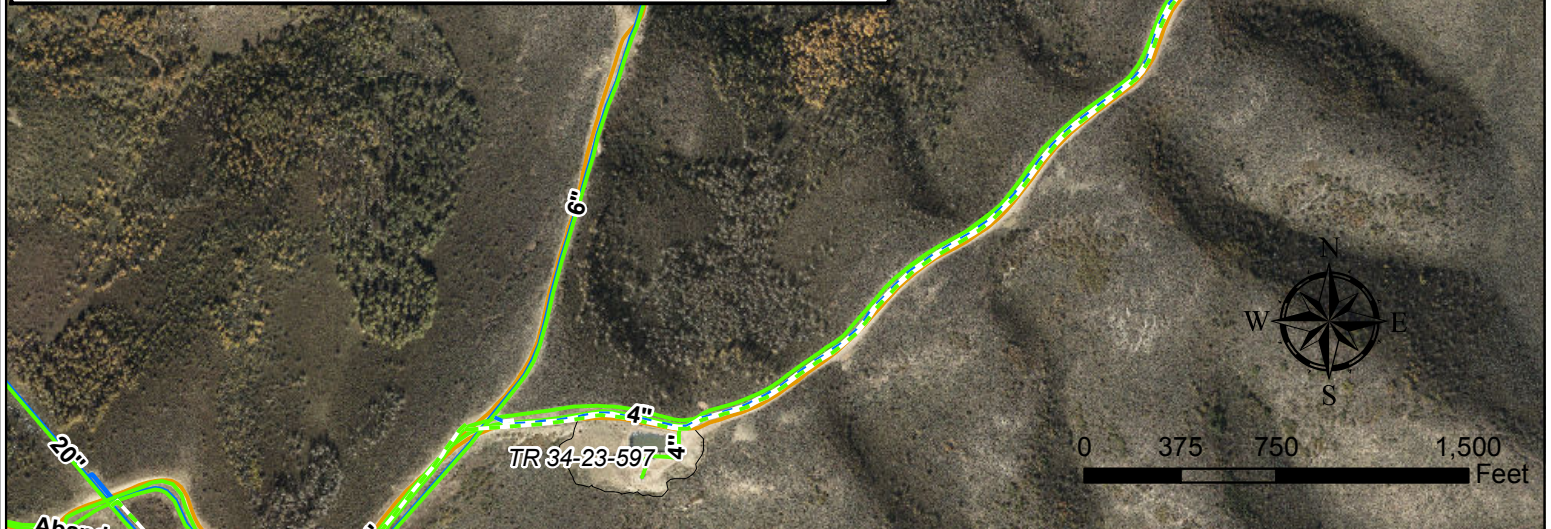

**Plan of Development**

**Access:** Existing Access

**Construction:** Suitable excavated material from pad construction may be used for road maintenance on nearby roads on Chevron property.

**Cuttings:** Cuttings will be managed in cuttings trench on the north-west side of the pad. Estimated cuttings volume is 12,000 cy total.

**SIMOPS:** No

**Completions:** Completions will frac on pad. Water will be supplied to the TR 1-24-597 pad through existing infrastructure and the proposed 4" production pipeline.

**Flowback:** On Pad

**Production:** Separators (5 Quads/1 Double/1 Low Pressure) will be placed in a 110' x 30' area along the south west side of the pad south west of the access road. Tank (5 water/3 oil) will be set in a 90' x 50' area 75' west of the cellar once the rig moves off location.

**Pipeline:** Will need to install 1-10" gas line (approx. 4464') and 1-4" water line from the TR 1-24-597 pad to the tie-in west of the TR 34-23-597. Pipelines will be installed following the existing gas pipeline and/or access road. The existing 4" gas line will remain in place for future low pressure system if needed. The existing 4" abandoned line will be removed during installation of the new pipelines. Flowlines (21-2" Steel) will be installed from the well heads to the units. Dump lines (1-2" Water/1-2" Oil) and a gas supply line (1-1") will be installed between the permanent separators and tanks. 1-4" surface line will be installed from the tanks to the VOC. See facility layout drawing for details.

- Legend**
- Proposed Celler
  - Proposed Road
  - Proposed Production Equipment Area
  - Proposed Stockpile
  - Proposed Daylight Line
  - Proposed Pad or Pit
  - Proposed Limit of Disturbance
  - Proposed Gas Pipeline (1-10")
  - Proposed Water Pipeline (1-4")
  - Existing Gas Pipeline
  - Existing Water Pipeline
  - Existing Road
  - Existing Pad

TEP Rocky Mountain LLC  
 TR 1-24-597 Plan of Development  
 T5S R97W, Section 24  
 June 13, 2017

