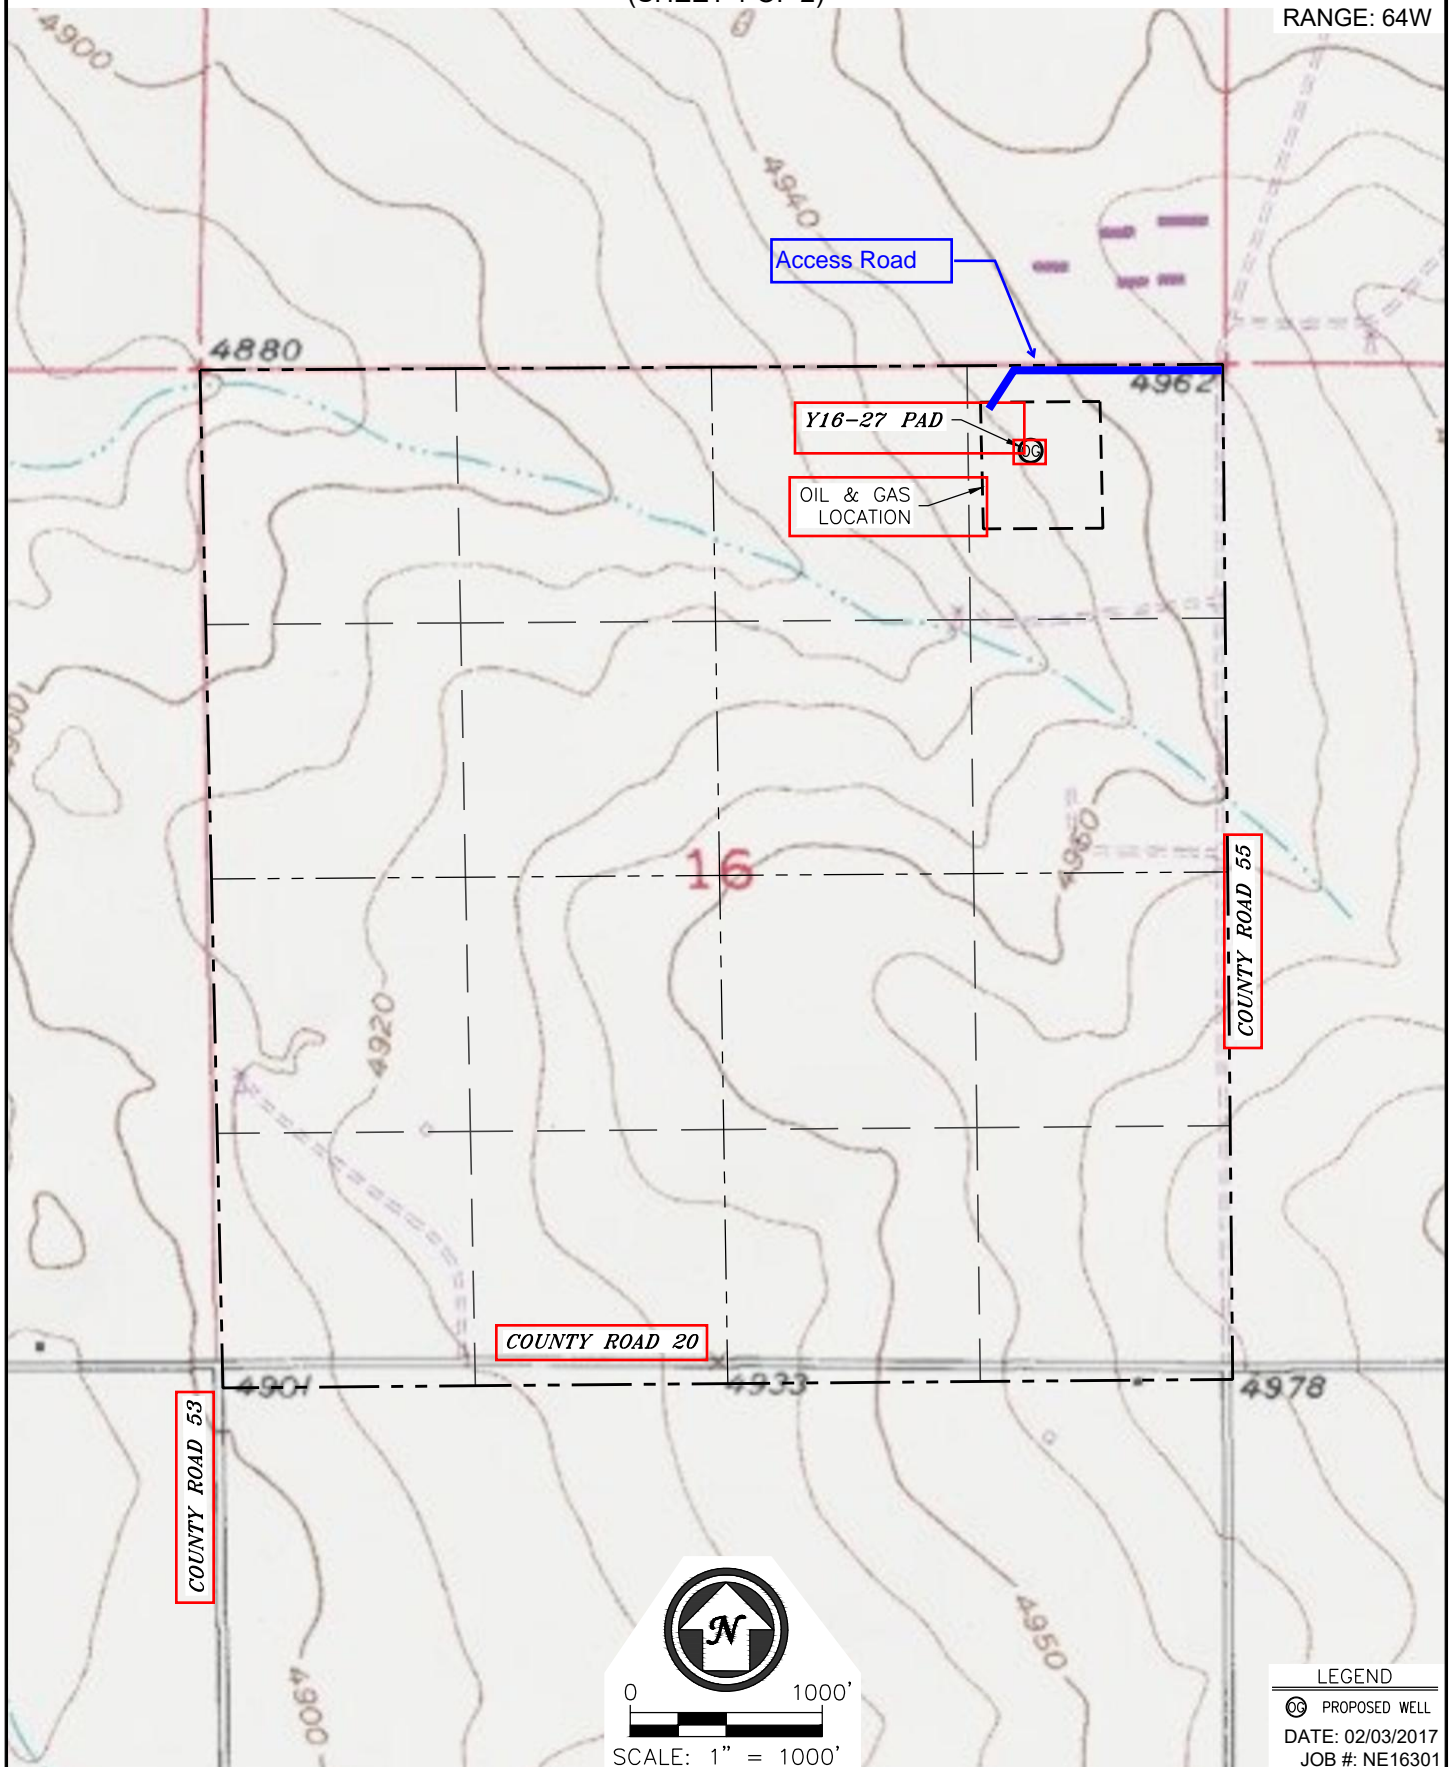


ACCESS ROAD MAP

Y16-27 PAD
(SHEET 1 OF 2)SECTION: 16
TOWNSHIP: 2N
RANGE: 64W


LEGEND

09 PROPOSED WELL
DATE: 02/03/2017
JOB #: NE16301

ACCESS ROAD MAP

Y16-27 PAD
(SHEET 2 OF 2)

SECTION: 16
TOWNSHIP: 2N
RANGE: 64W

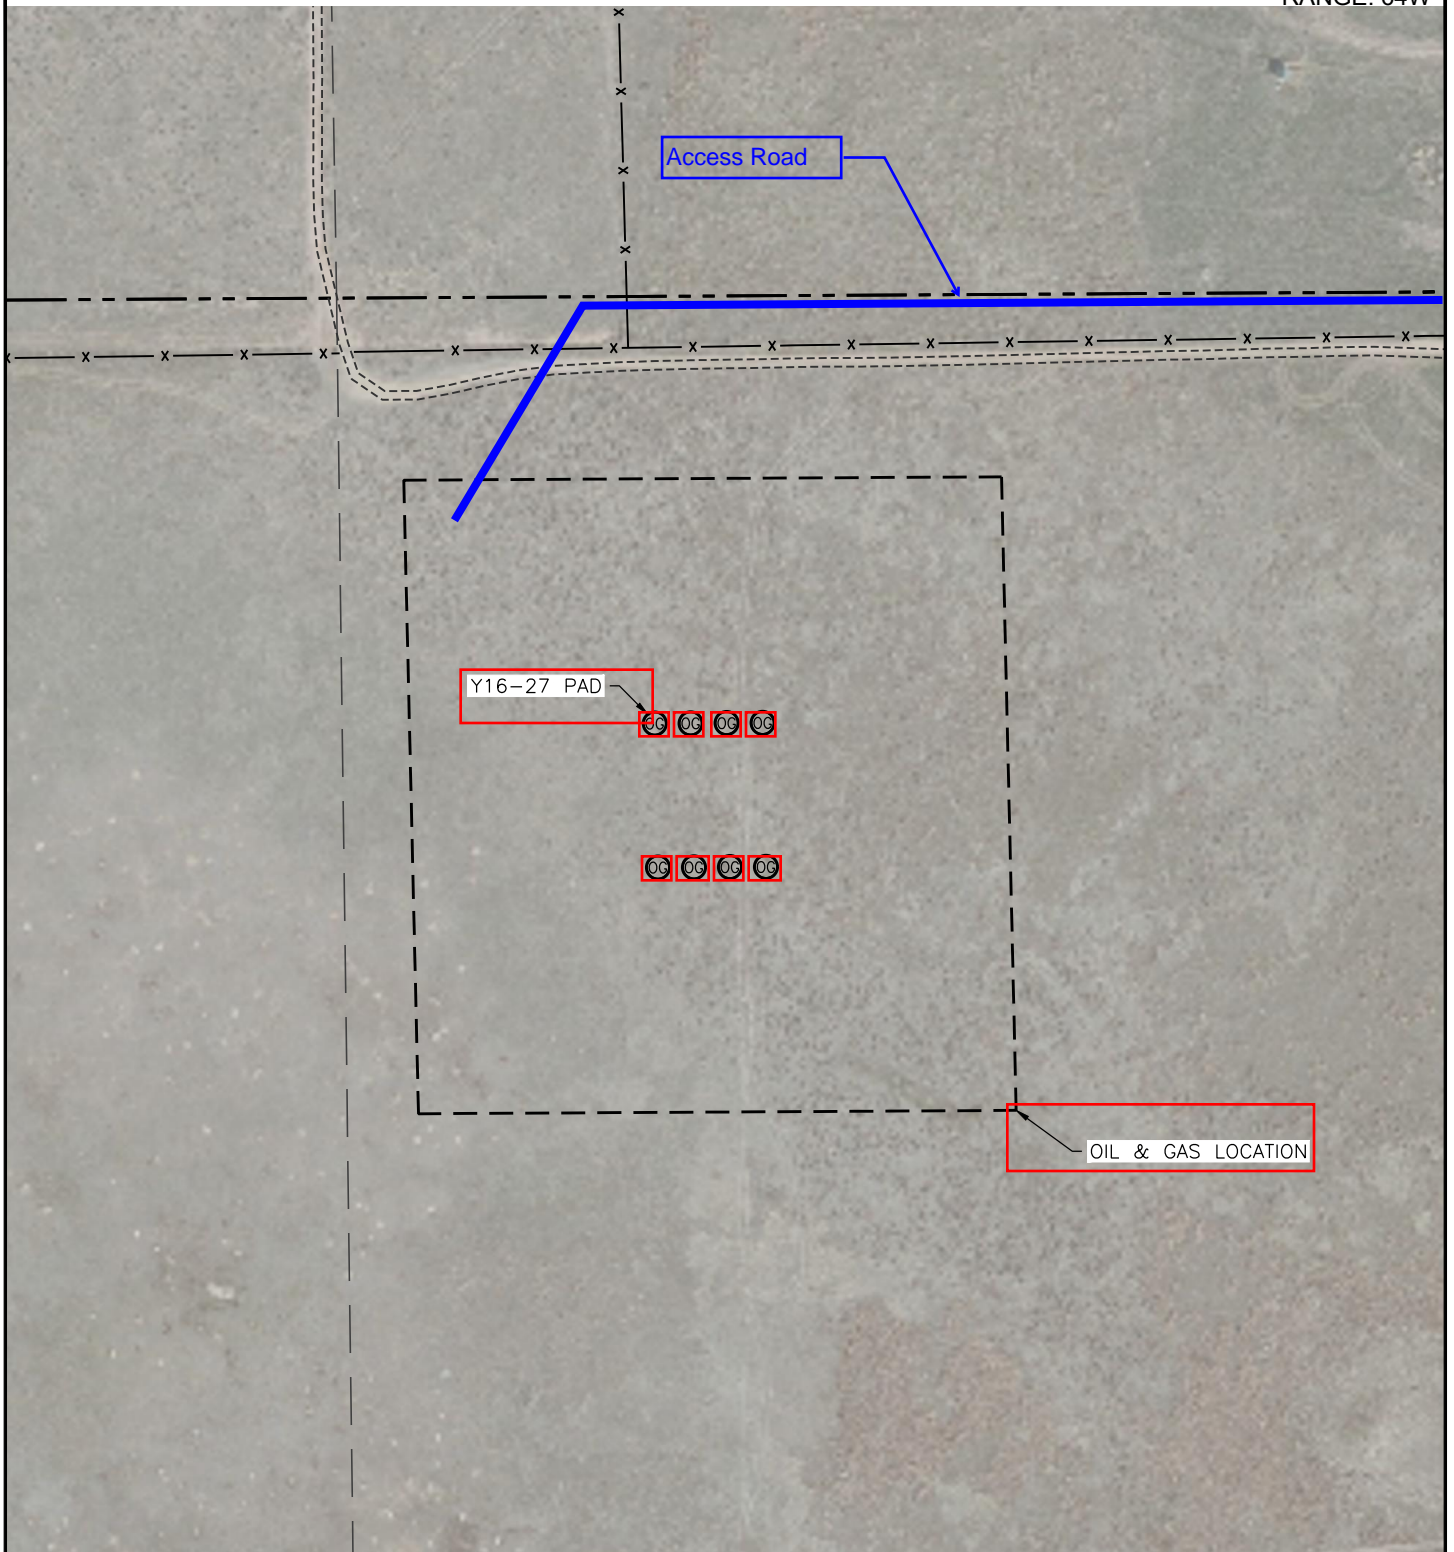

SCALE: 1" = 200'

LEGEND

OG PROPOSED WELL

DATE: 02/03/2017
JOB #: NE16301