



LOCATION DRAWING
Y16-27 PAD

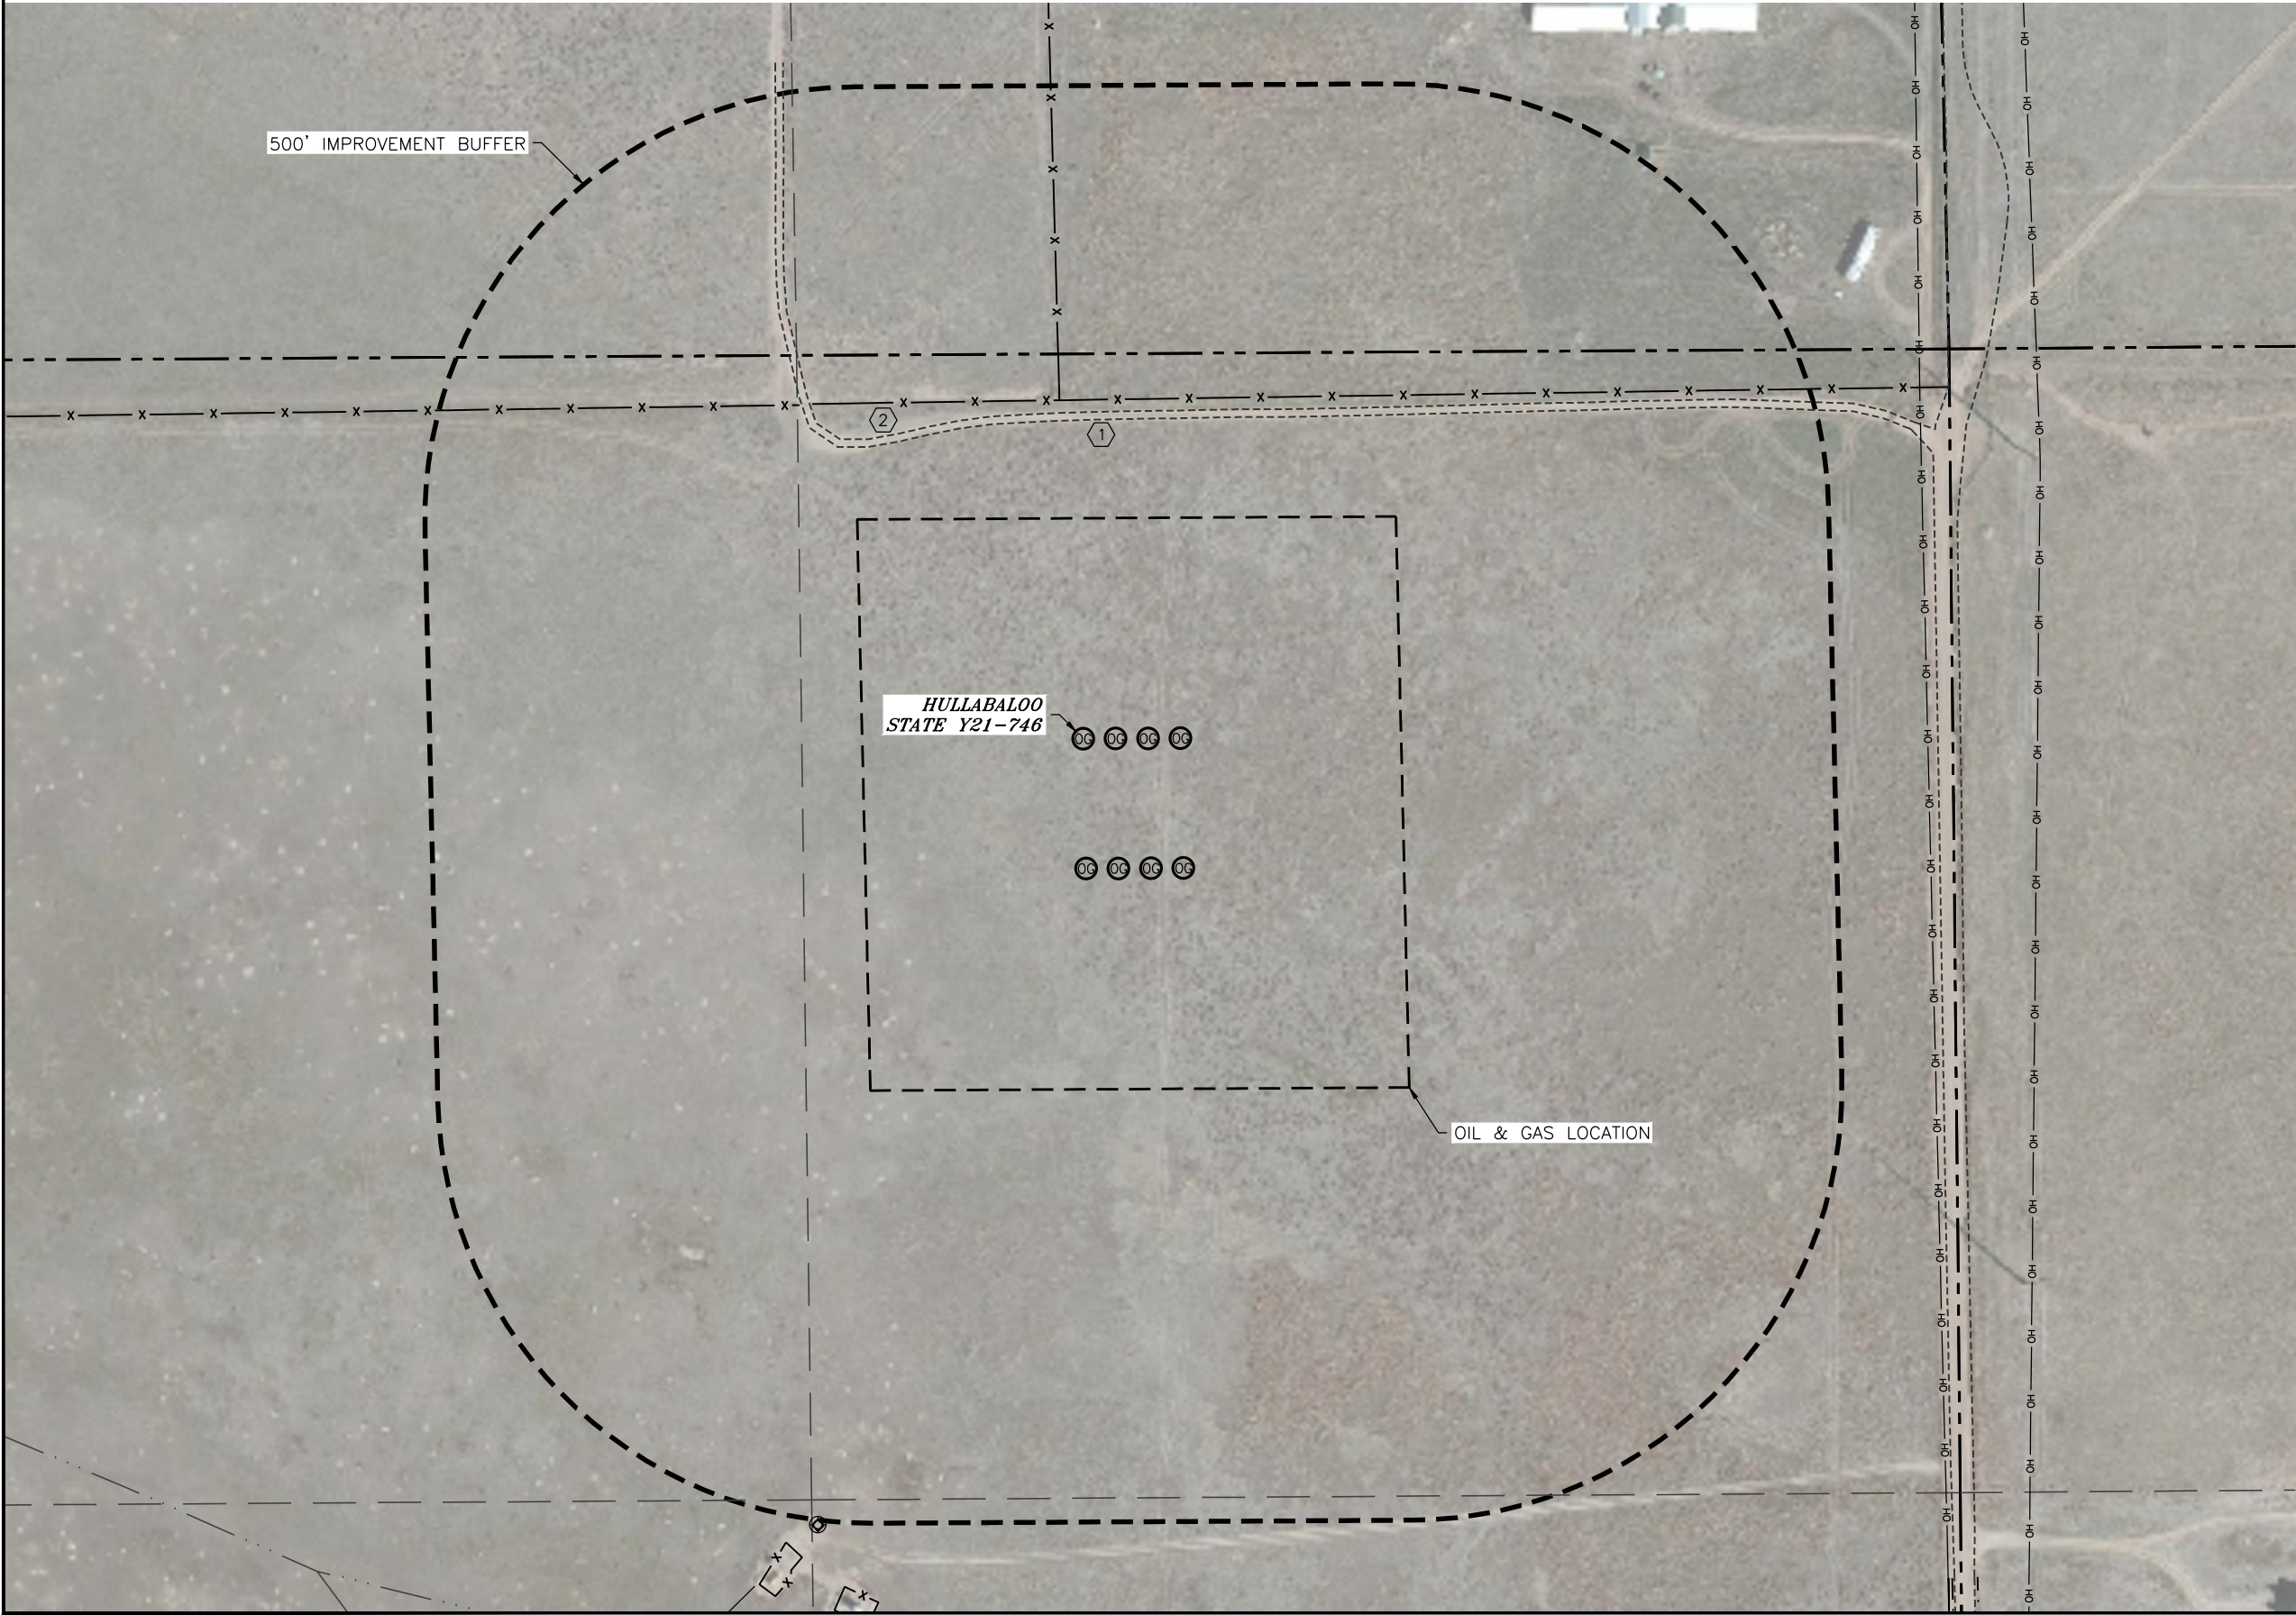

IMPROVEMENTS	
(MEASURED FROM THE PROPOSED HULLABALOO STATE Y21-746 WELL LOCATION)	
1. DIRT ROAD:	368' N
2. FENCE:	392' N
	392' N
	952' SW

CULTURAL ITEMS	
MEASURED FROM THE NEAREST	PROPOSED WELL HEAD
BUILDING	917' NE
BUILDING UNIT	1546' SE
HIGH OCCUPANCY BUILDING UNIT	5280'+
DESIGNATED OUTSIDE ACTIVITY AREA	5280'+
PUBLIC ROAD (COUNTY ROAD 55)	874' E
ABOVE GROUND UTILITY	864' E
RAILROAD	5280'+
PROPERTY LINE	445' N

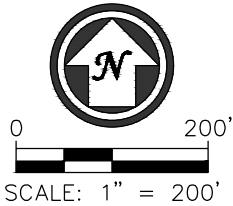

LEGEND	
	PROPOSED WELL
	EXISTING WELL