



LOCATION DRAWING

Y16-28 PAD

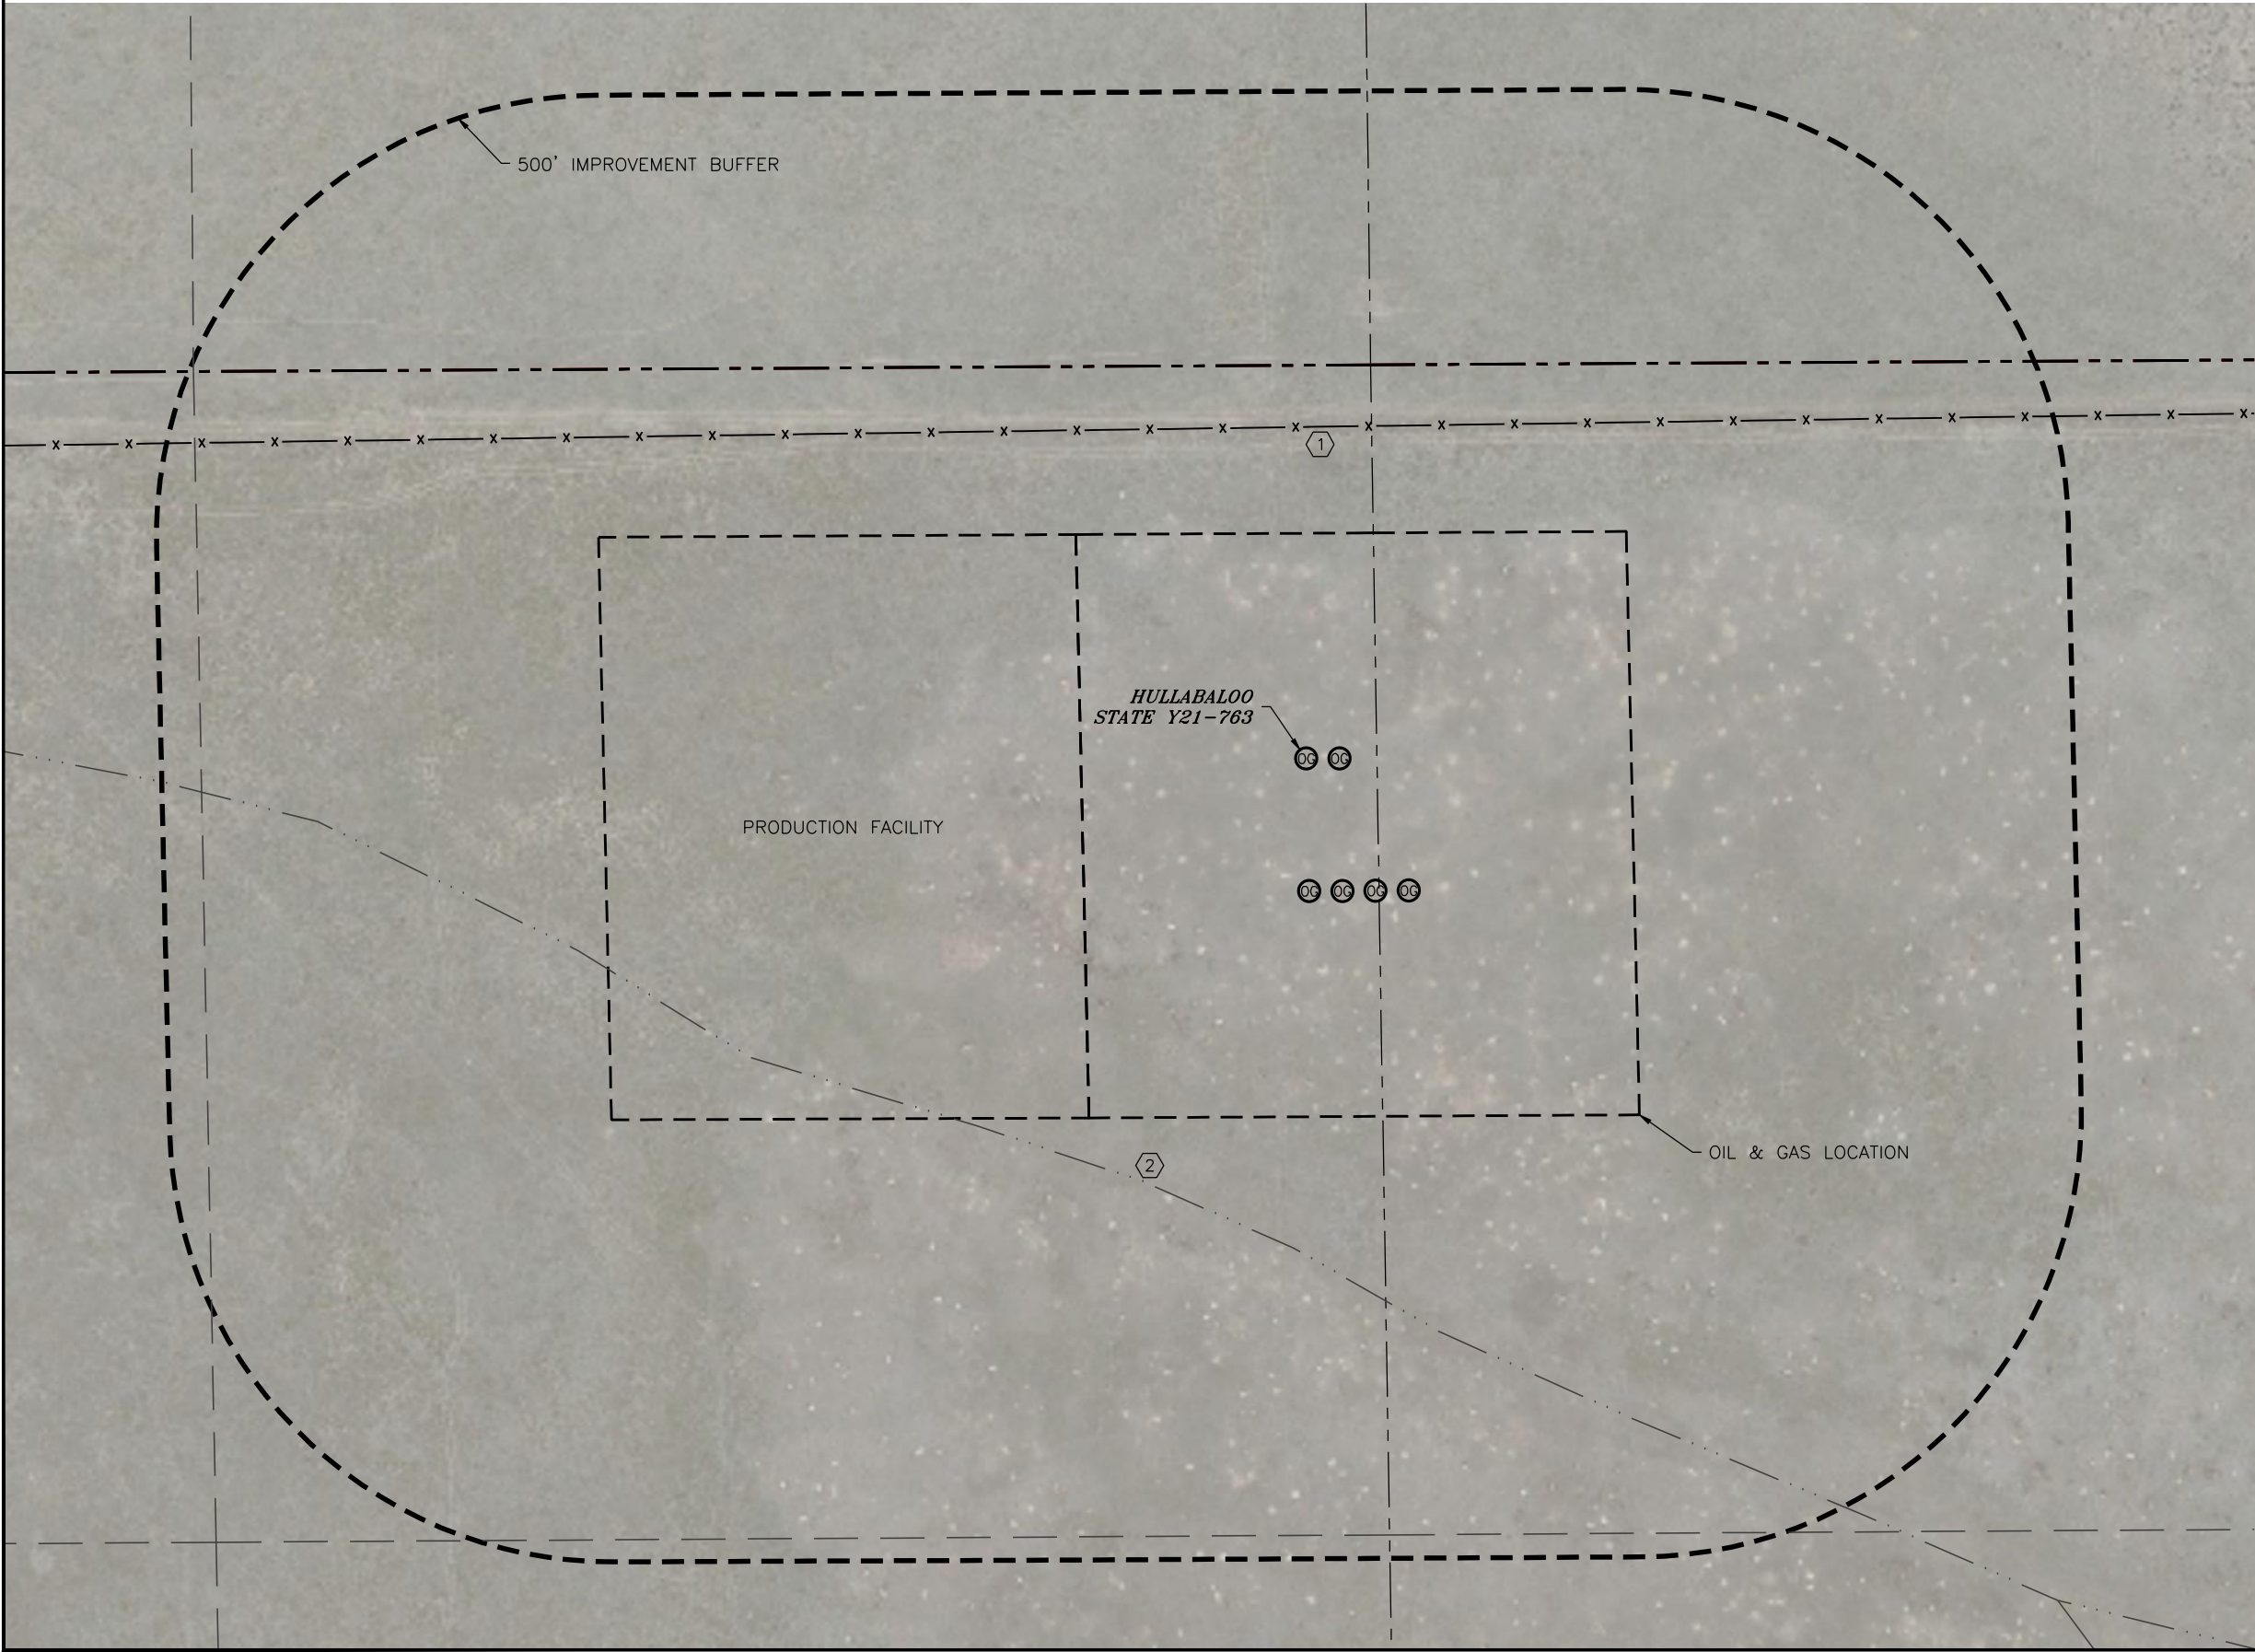

IMPROVEMENTS	
(MEASURED FROM THE PROPOSED HULLABALOO STATE Y21-763 WELL LOCATION)	
1. FENCE:	375' N
2. DRY SWALE:	470' SW

CULTURAL ITEMS		
MEASURED FROM THE NEAREST	PROPOSED WELL HEAD	EDGE OF PRODUCTION FACILITY
BUILDING	2357' NE	2533' NE
BUILDING UNIT	3140' SE	3404' SW
HIGH OCCUPANCY BUILDING UNIT	5280'+	5280'+
DESIGNATED OUTSIDE ACTIVITY AREA	5280'+	5280'+
PUBLIC ROAD (COUNTY ROAD 55)	2609' E	2976' E
ABOVE GROUND UTILITY	2538' SE	2619' SE
RAILROAD	5280'+	5280'+
PROPERTY LINE	445' N	190' N

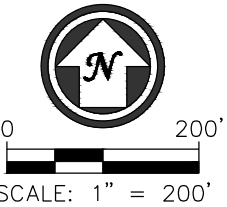

LEGEND	
	PROPOSED WELL