


APPROXIMATE DISTURBANCE AREA 5.2± ACRES
 PROPOSED RECLAMATION AREA: 3.9± ACRES
 INTERIM RECLAMATION DISTURBANCE: 1.3± ACRES

PROPOSED INTERIM RECLAMATION

BCU 1K PAD			
SLOT	WELL	SLOT	WELL
A1	SCU 0993-01-07E	B1	FUTURE
A2	FUTURE	B2	FUTURE
A3	FUTURE	B3	FUTURE
A4	FUTURE	B4	FUTURE
A5	FUTURE	B5	FUTURE
A6	FUTURE	B6	FUTURE
A7	FUTURE	B7	FUTURE
A8	FUTURE	B8	FUTURE
A9	FUTURE	B9	FUTURE
A10	FUTURE	B10	FUTURE
A11	FUTURE	B11	FUTURE
A12	FUTURE	B12	FUTURE

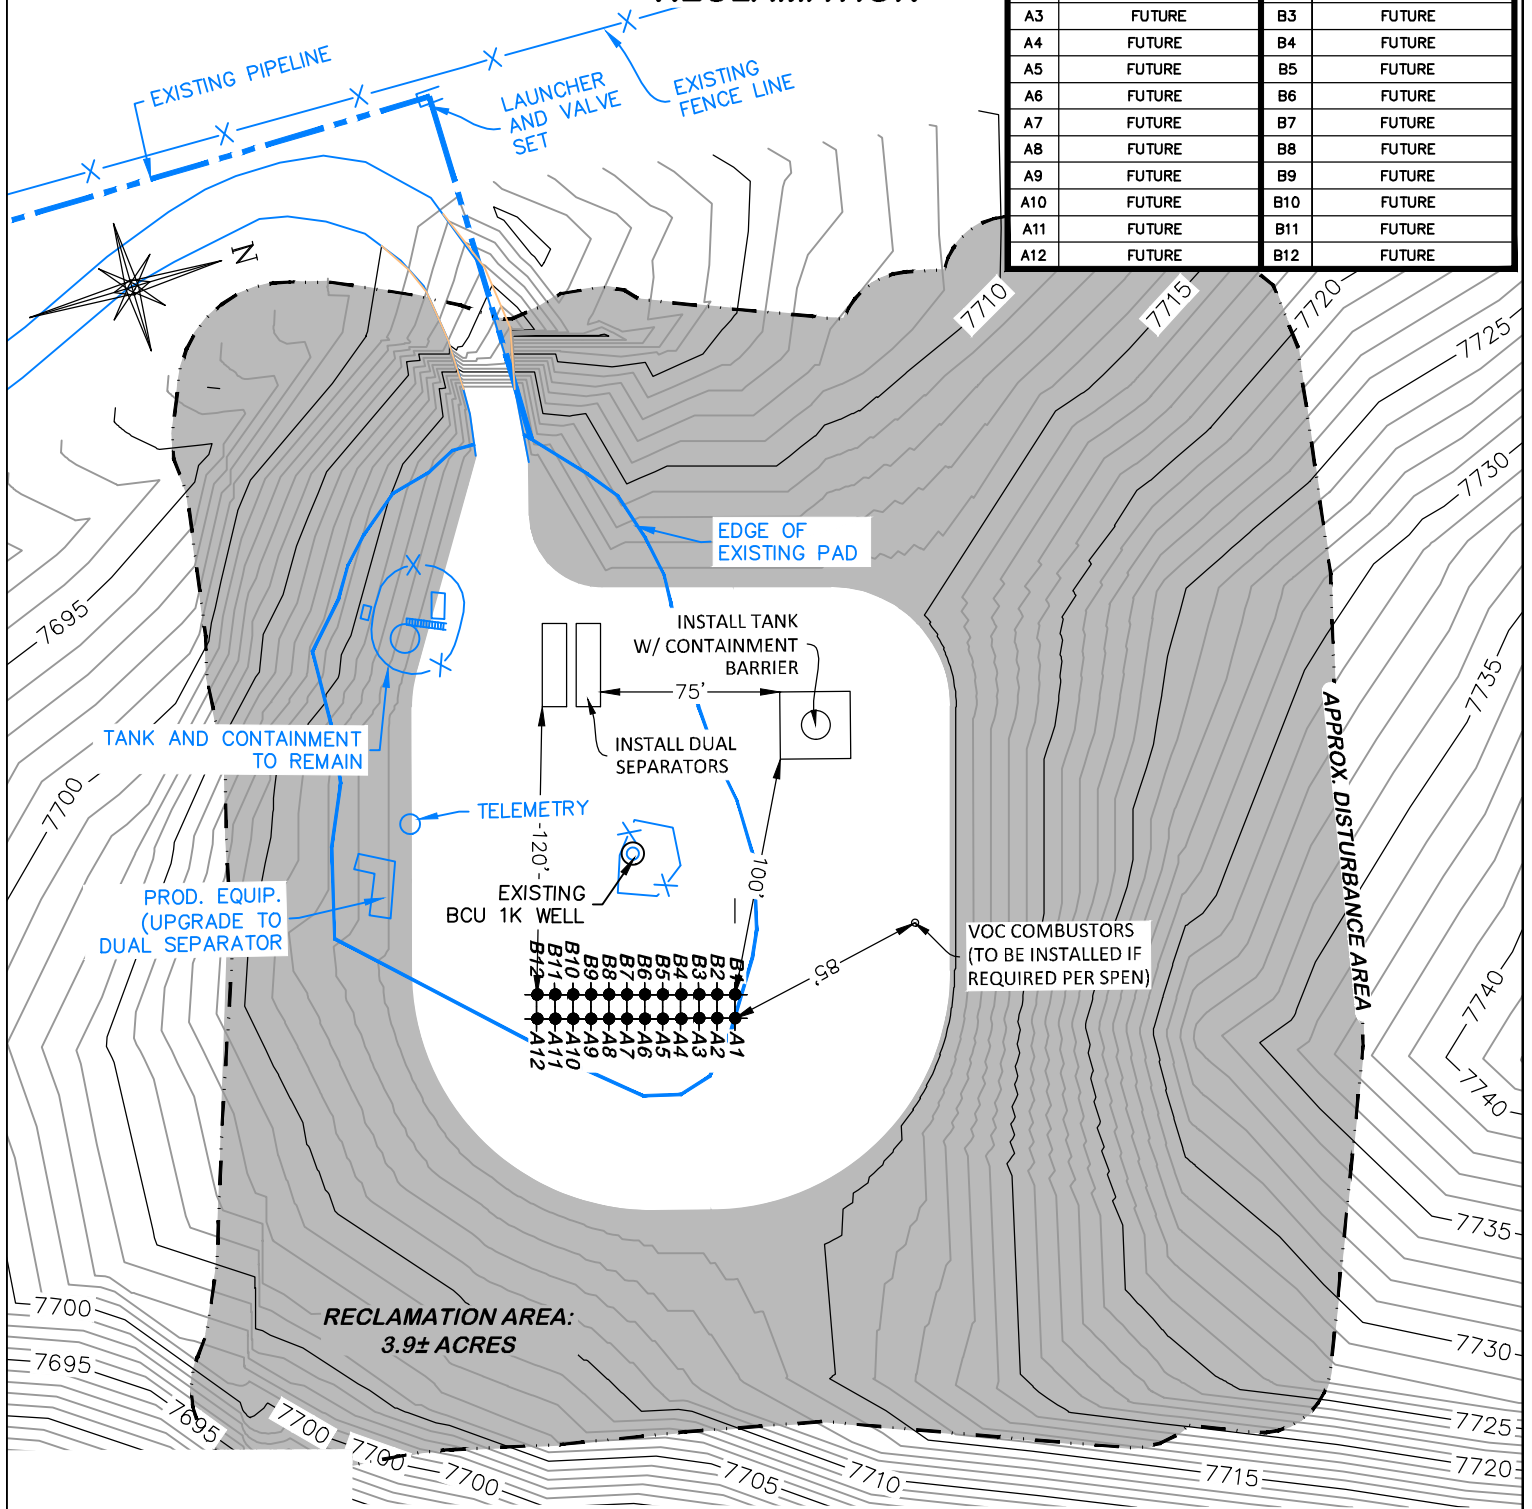

**BEFORE DIGGING
 CALL FOR
 UTILITY LINE LOCATION**

BCU 1K PAD



DRG RIFFIN & ASSOCIATES, INC.
 (307) 362-5028 1414 ELK ST., ROCK SPRINGS, WY 82901

DRAWN: 2/24/2017 - DEH	SCALE: 1" = 80'
REVISED: 4/19/2017 - TCM	DRG JOB No. 21206
MISC. REVISIONS	4 REC

CONSTRUCTION LAYOUT DRAWING 4 OF 5

**PROPOSED INTERIM RECLAMATION
 LARAMIE ENERGY, LLC.
 SCU 0993-01-07E
 NESW, SECTION 1, T. 9 S., R. 93 W., 6th P.M.,
 MESA COUNTY, COLORADO**