


UNGRADED ELEVATION: 7715.9'

FINAL ELEVATION: 7714.7'

PROPOSED AREA OF DISTURBANCE: 5.2± ACRES

DRAINS TO CHENEY CREEK

## STORMWATER BMP's

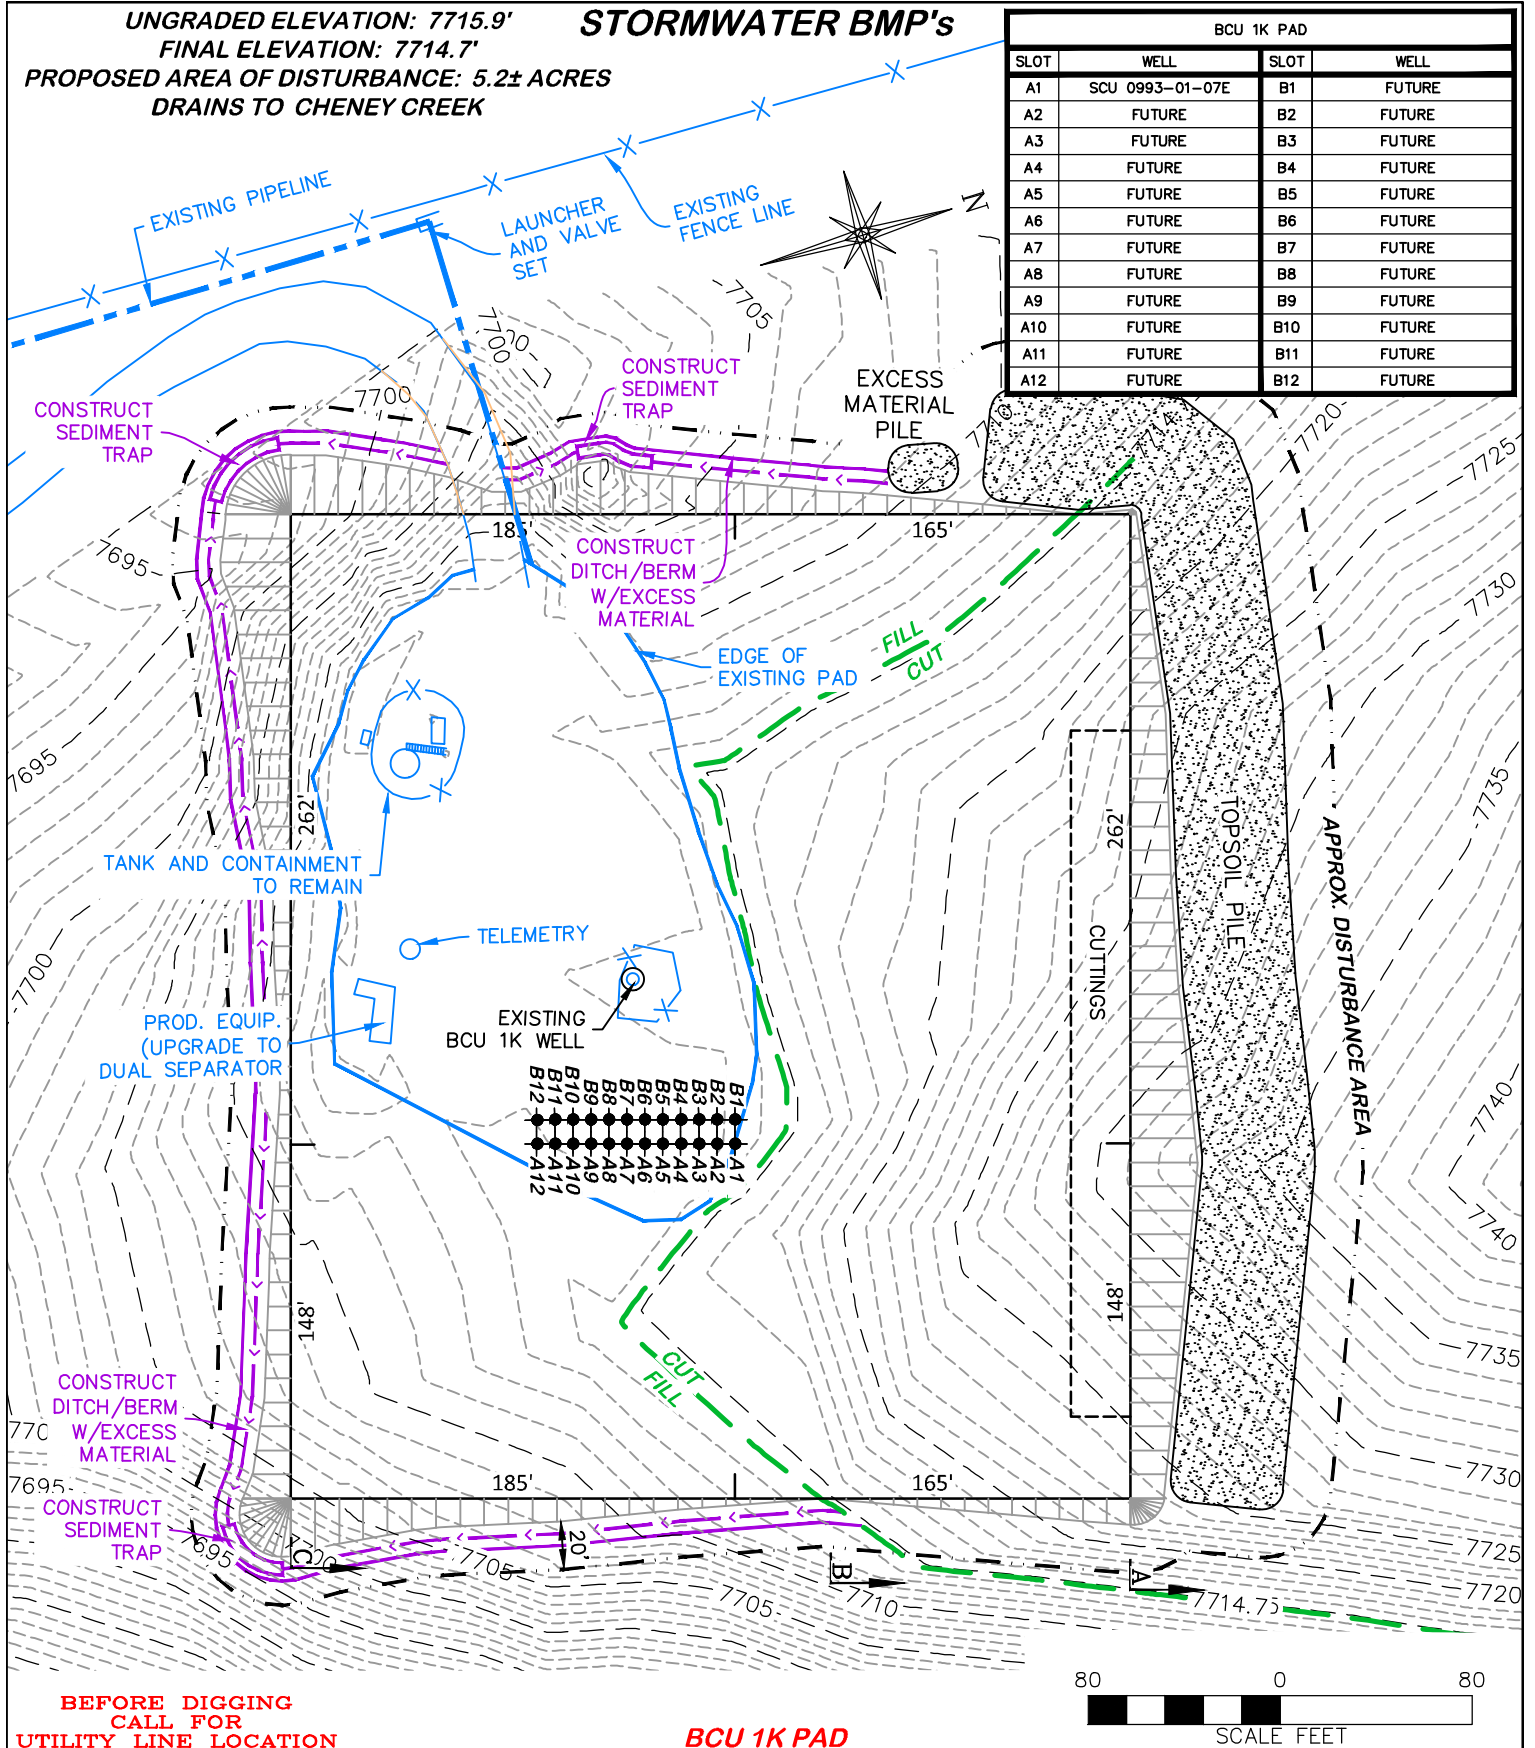

**DRG** RIFFIN & ASSOCIATES, INC.  
(307) 362-5028 1414 ELK ST., ROCK SPRINGS, WY 82901

DRAWN: 2/24/2017 - DEH

SCALE: 1" = 80'

REVISED: 4/19/2017 - TCM

DRG JOB No. 21206

MISC. REVISIONS

STM WTR

### STORMWATER BMP's

**LARAMIE ENERGY, LLC.**

**SCU 0993-01-07E**

**NESW, SECTION 1, T. 9 S., R. 93 W., 6th P.M.,  
MESA COUNTY, COLORADO**