


Section 17
T. 7 S., R 93 W

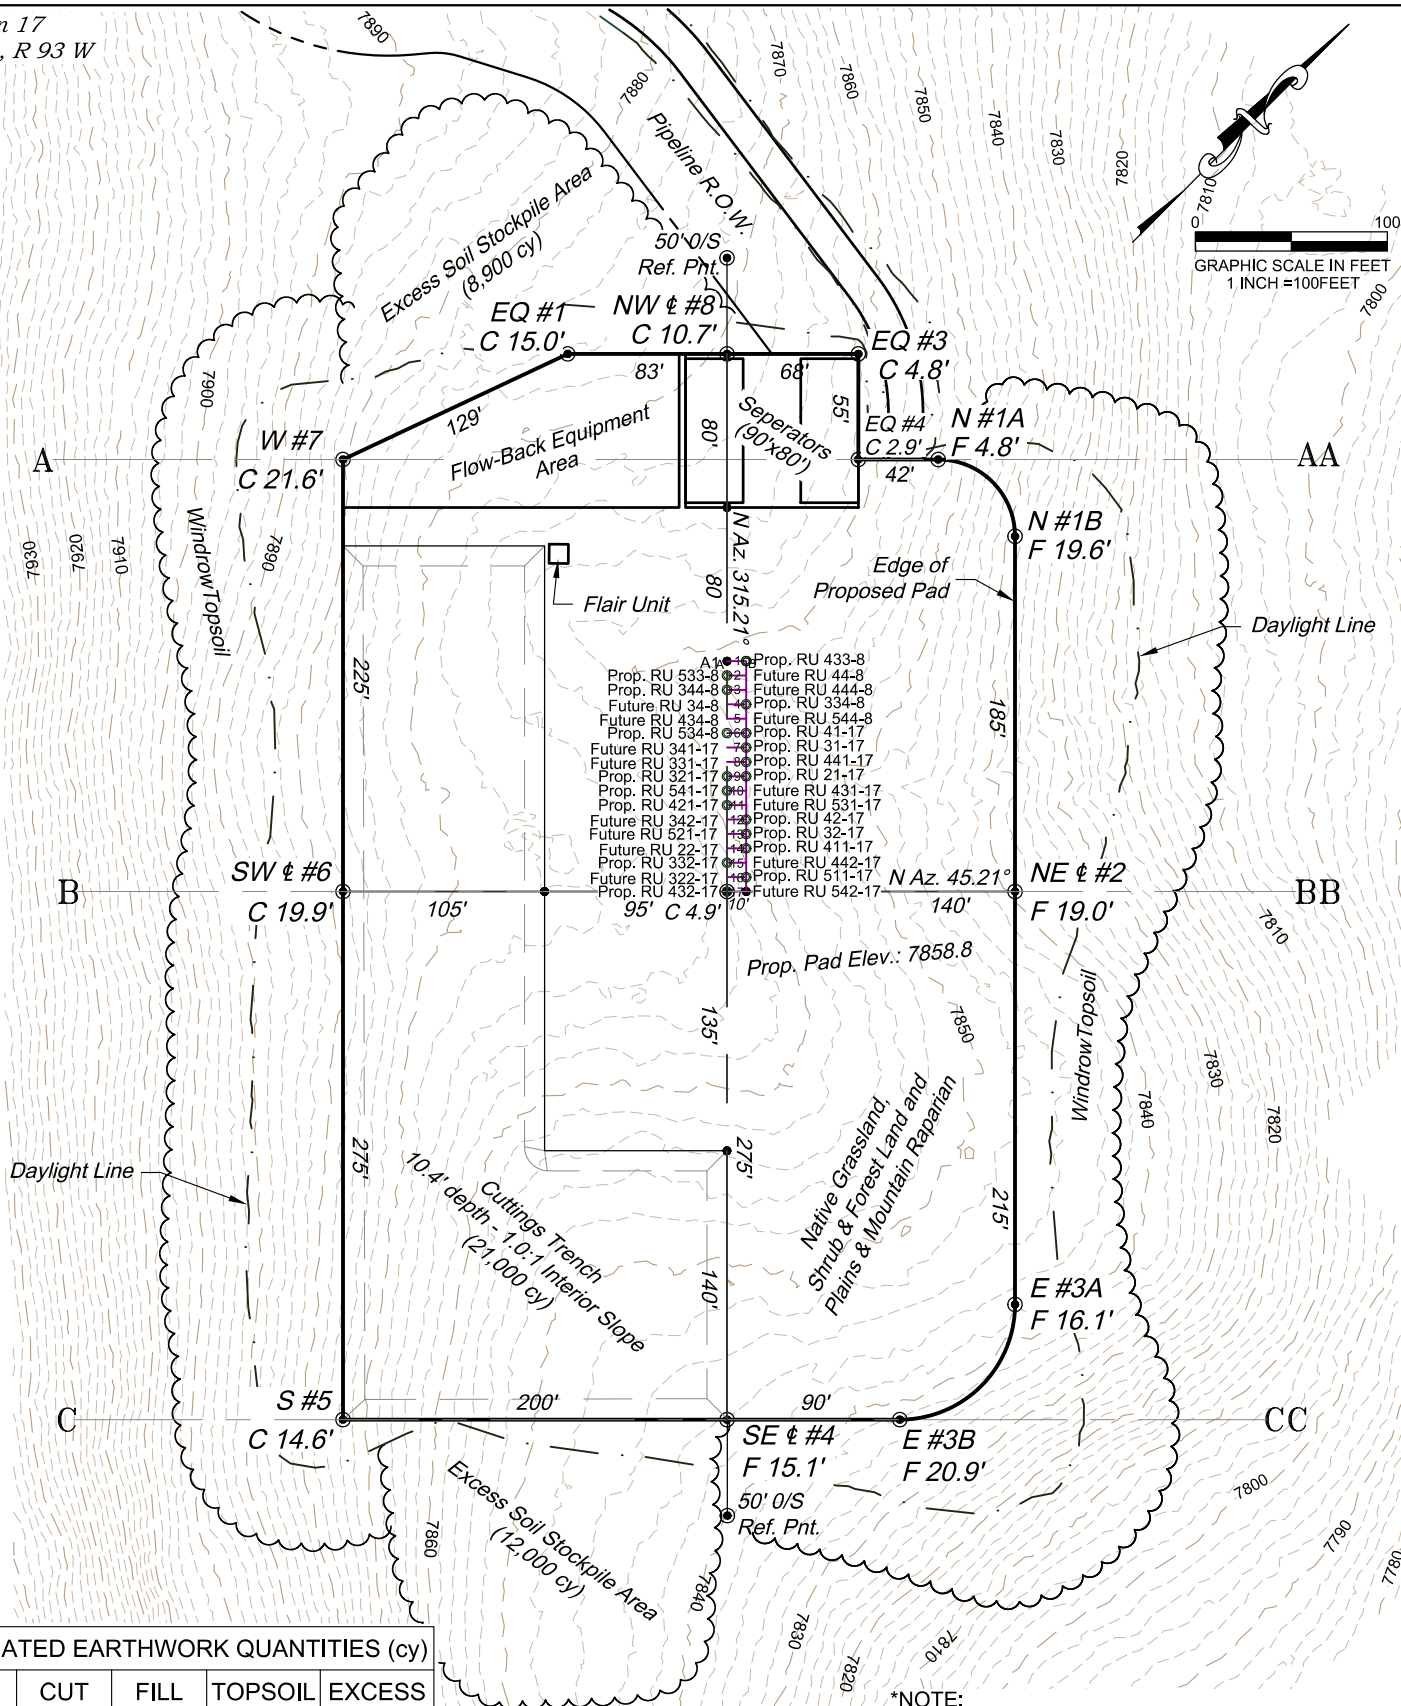

ESTIMATED EARTHWORK QUANTITIES (cy)

ITEM	CUT	FILL	TOPSOIL	EXCESS
PAD	45150	35800	9210	140
PIT	21000			21000
TOTALS	66150	35800	9210	21140

REVISED: 6/7/17

SCALE: 1" = 100'
DATE: 6/13/16
PLAT: 2 of 7
PROJECT: Valley
DFT: cs

*NOTE:

- 1.) 10% Swell Factor Applied to Earthwork Cut Volume.
- 2.) Topsoil Volume Based on 12" Soil Depth.
- 3.) Total Disturbed Area = ±10.75 ac.
- 4.) Road Earthworks not Included in Volumes.

Construction Plan Prepared for:



TEP Rocky Mountain LLC


RU 31-17 Drill Pad - Plat 2
CONSTRUCTION LAYOUT

136 East Third Street
Rifle, Colorado 81650
Ph. (970) 625-2720
Fax (970) 625-2773



BOOKCLIFF
Survey Services, Inc.

¢
WELLS

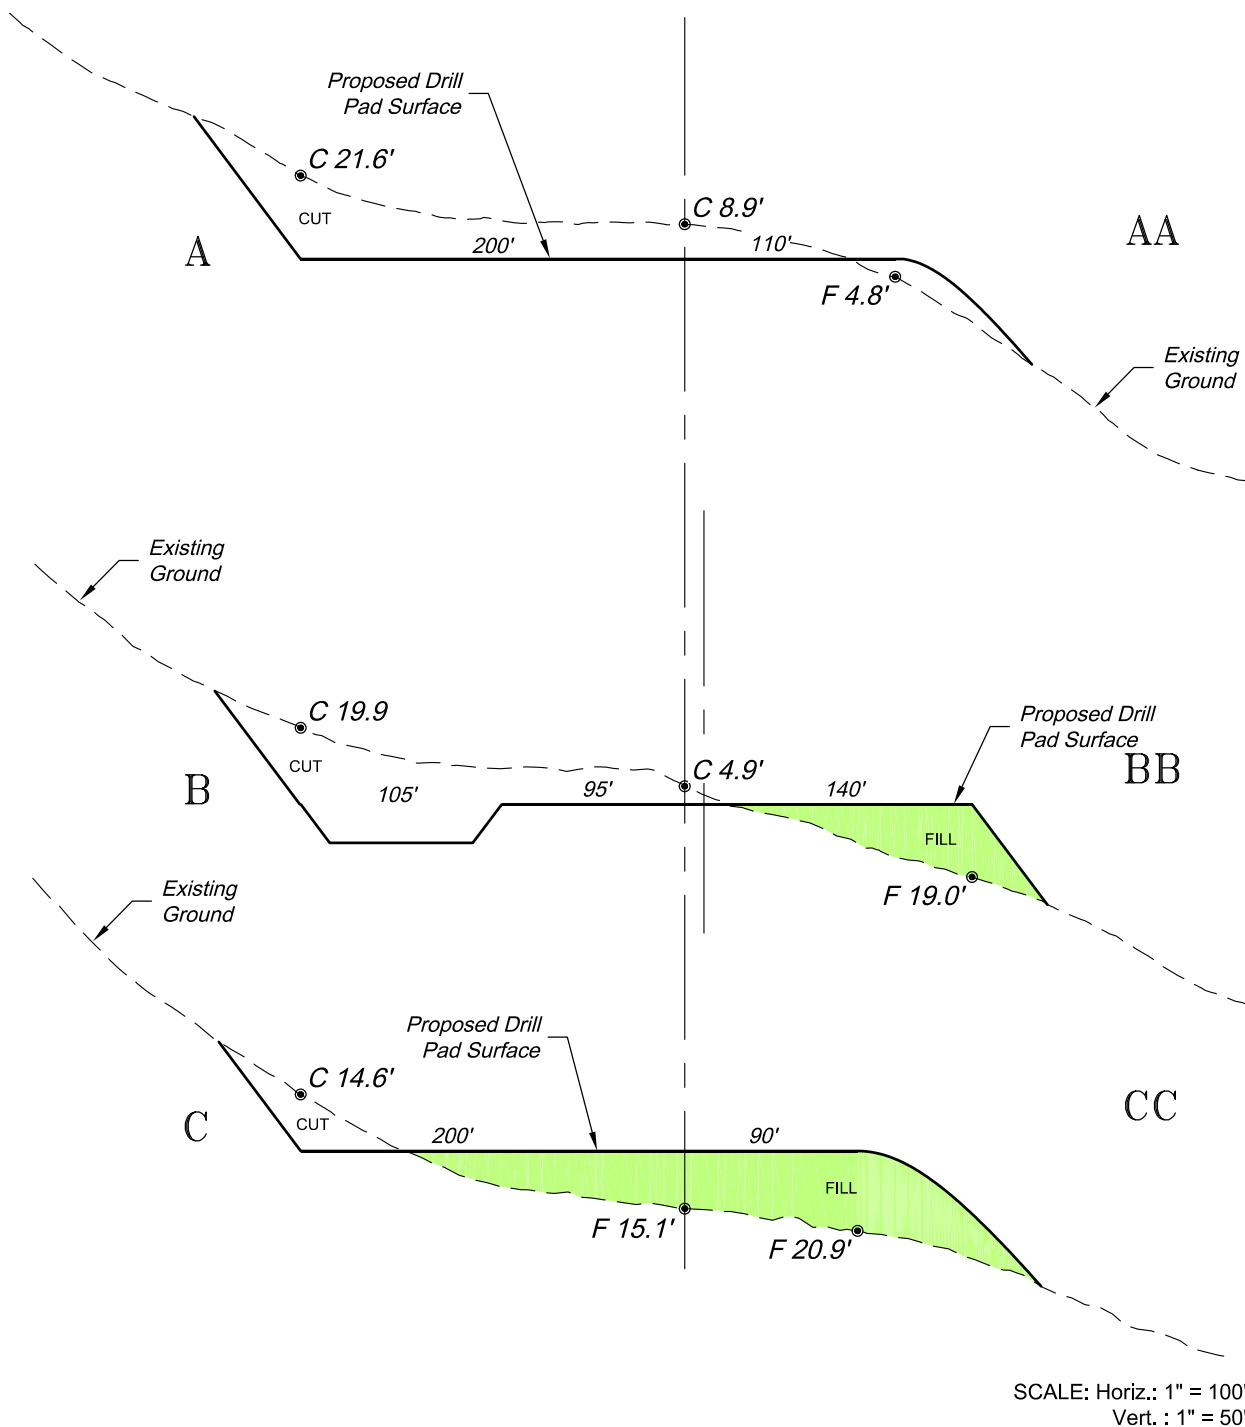

*NOTE:
CUT SLOPES: 1.5:1
FILL SLOPES: 1.5:1,
UNLESS OTHERWISE NOTED.

REVISED: 4/27/17

136 East Third Street
Rifle, Colorado 81650
Ph. (970) 625-2720
Fax (970) 625-2773



BOOKCLIFF
Survey Services, Inc.

SCALE: As Noted
DATE: 6/13/16
PLAT: 3 of 7
PROJECT: Valley
DFT: cs

Construction Plan Prepared for:



TEP Rocky Mountain LLC

RU 31-17 Drill Pad - Plat 3
CONSTRUCTION LAYOUT
CROSS SECTIONS