

SEE TOPO "B"

**PROPOSED LOCATION:
ANSCHUTZ EQUUS FARMS
4-62-28_27 SWSW PAD**

LEGEND:

 PROPOSED LOCATION




BILL BARRETT CORPORATION

ANSCHUTZ EQUUS FARMS 4-62-28_27 SWSW PAD
SW 1/4 SW 1/4, SECTION 28, T4N, R62W, 6th P.M.
WELD COUNTY, COLORADO




UELS, LLC
Corporate Office * 85 South 200 East
Vernal, UT 84078 * (435) 789-1017

SURVEYED BY	C.M., N.P.	12-22-16	SCALE
DRAWN BY	J.L.G.	01-13-17	1 : 100,000
ACCESS ROAD MAP			TOPO A

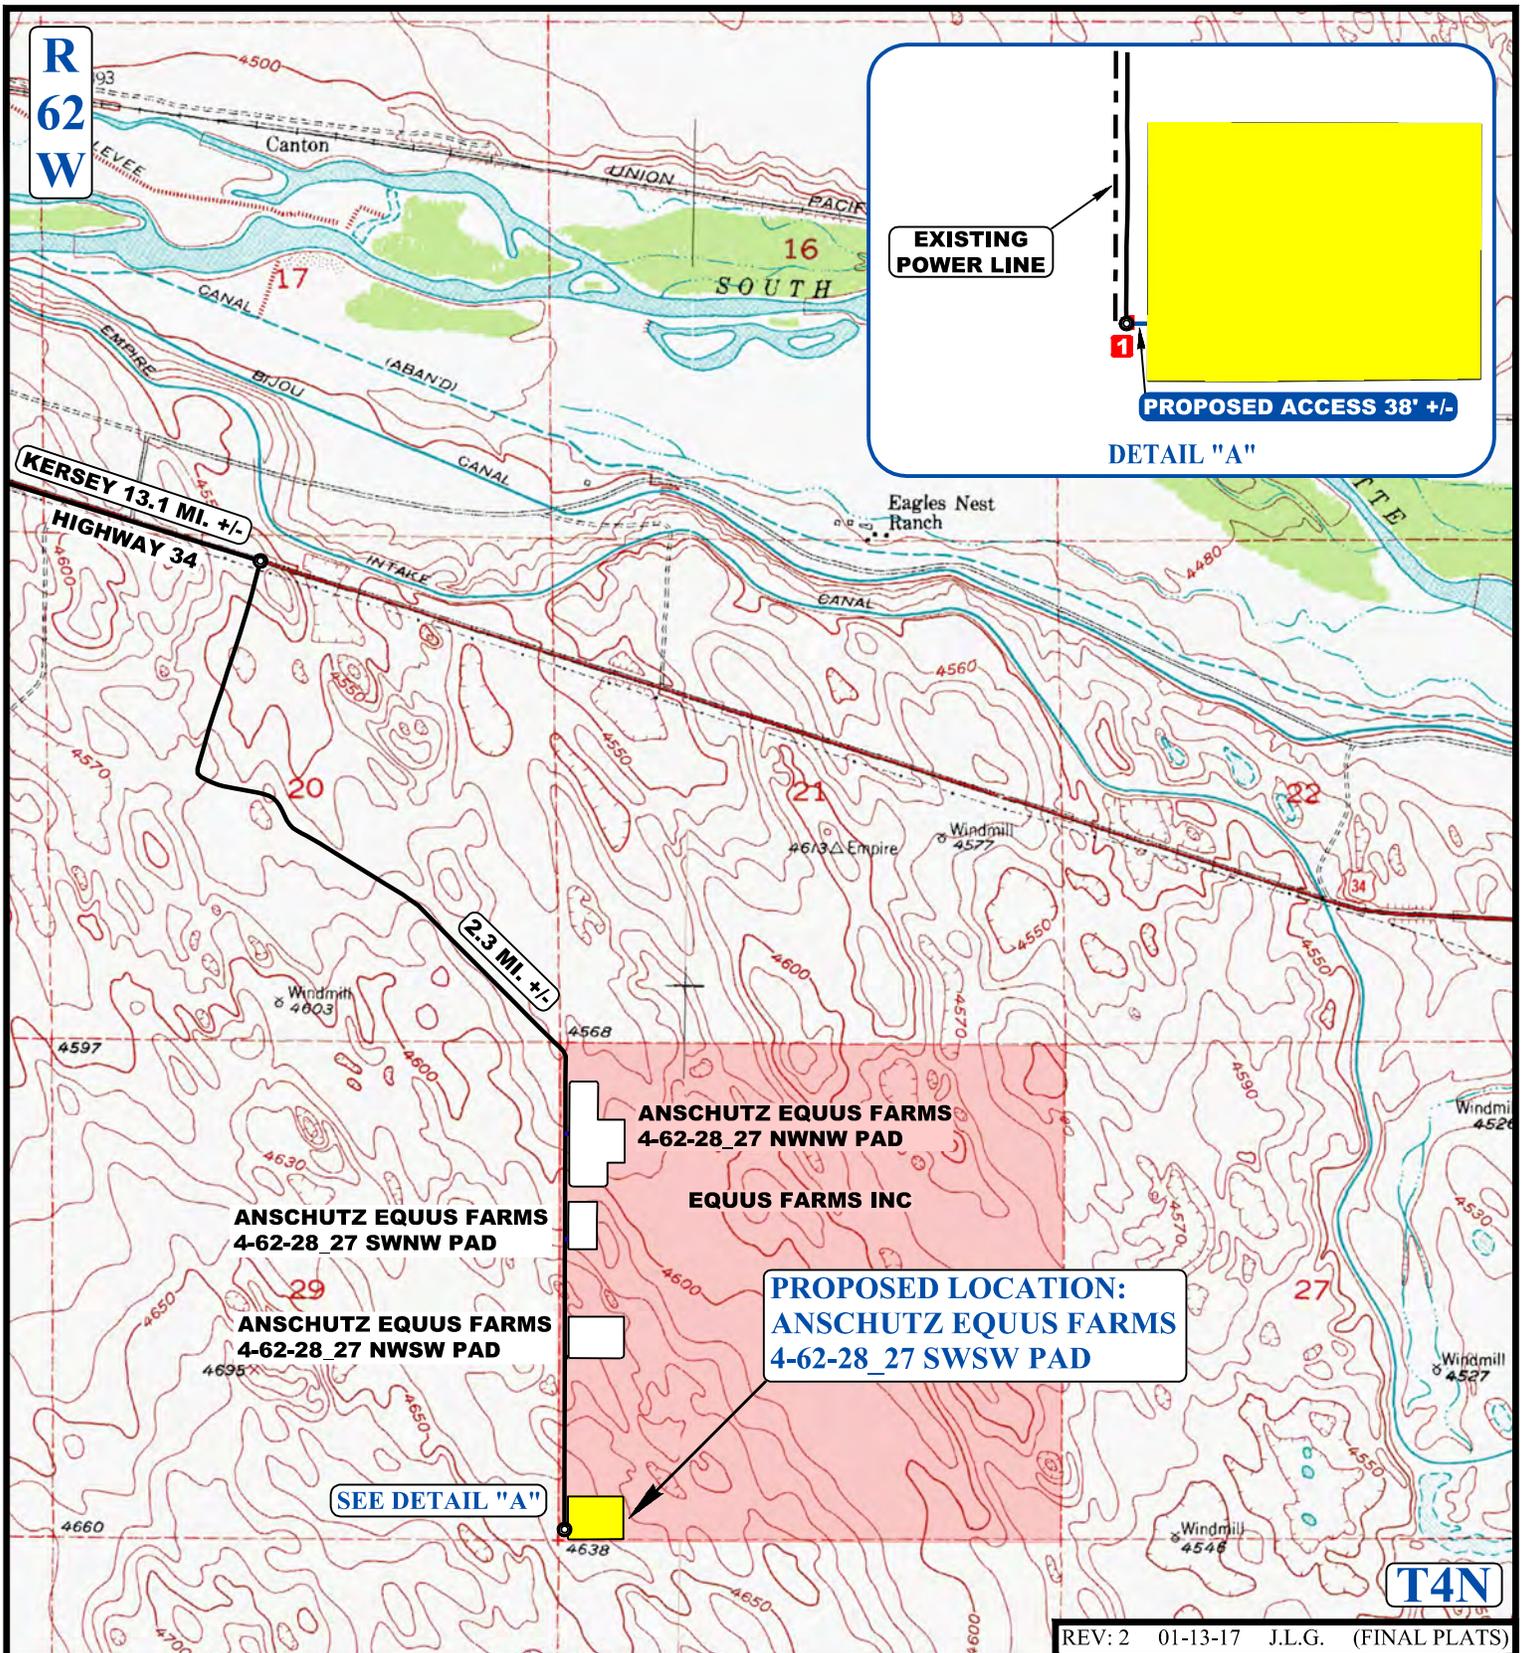

**R
62
W**

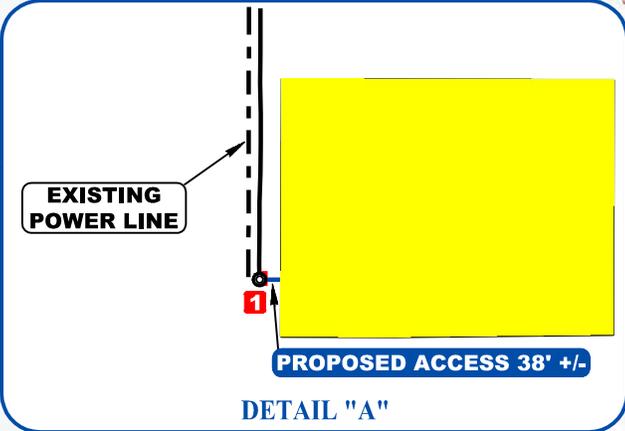

KERSEY 13.1 MI. +/-
HIGHWAY 34

2.3 MI. +/-

**ANSCHUTZ EQUUS FARMS
4-62-28_27 SWNW PAD**

**ANSCHUTZ EQUUS FARMS
4-62-28_27 NWNW PAD**

EQUUS FARMS INC

**ANSCHUTZ EQUUS FARMS
4-62-28_27 NWSW PAD**

**PROPOSED LOCATION:
ANSCHUTZ EQUUS FARMS
4-62-28_27 SWSW PAD**

SEE DETAIL "A"

T4N

REV: 2 01-13-17 J.L.G. (FINAL PLATS)

NOTE: PARCEL DATA SHOWN HAS BEEN OBTAINED FROM VARIOUS SOURCES AND SHOULD BE USED FOR MAPPING, GRAPHIC AND PLANNING PURPOSES ONLY. NO WARRANTY IS MADE BY UINTAH ENGINEERING AND LAND SURVEYING (UELS) FOR ACCURACY OF THE PARCEL DATA.

- LEGEND:**
- EXISTING ROAD
 - PROPOSED ROAD
 - EXISTING POWER LINE
 - INSTALL 18" CULVERT



BILL BARRETT CORPORATION

ANSCHUTZ EQUUS FARMS 4-62-28_27 SWSW PAD
SW 1/4 SW 1/4, SECTION 28, T4N, R62W, 6th P.M.
WELD COUNTY, COLORADO



UELS, LLC
Corporate Office * 85 South 200 East
Vernal, UT 84078 * (435) 789-1017

SURVEYED BY	C.M., N.P.	12-22-16	SCALE
DRAWN BY	J.L.G.	09-23-15	1 : 24,000
ACCESS ROAD MAP			TOPO B