



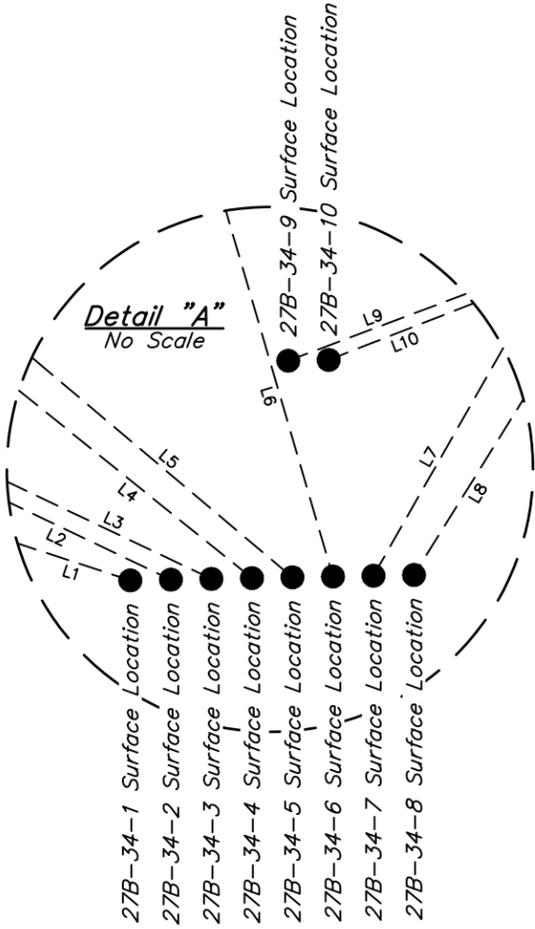

See Detail "A"
@ Below Left



LINE TABLE		
LINE	DIRECTION	LENGTH
L1	N71°48'49"W	1239.94'
L2	N64°25'13"W	912.46'
L3	N64°30'14"W	915.14'
L4	N51°05'23"W	637.48'
L5	N49°46'57"W	620.79'
L6	N16°16'30"W	424.84'
L7	N29°37'49"E	477.18'
L8	N31°50'49"E	488.81'
L9	N69°20'35"E	777.77'
L10	N68°37'55"E	751.49'
L11	S01°02'28"E	600.00'
L12	S01°02'28"E	600.00'
L13	S01°02'28"E	600.00'
L14	S01°02'29"E	600.00'
L15	S01°02'29"E	600.00'
L16	S01°02'30"E	600.00'
L17	S01°02'31"E	600.00'
L18	S01°02'31"E	600.00'
L19	S01°02'32"E	600.00'
L20	S01°02'28"E	300.01'
L21	S01°02'28"E	300.01'
L22	S01°02'28"E	300.01'
L23	S01°02'29"E	300.01'
L24	S01°02'29"E	300.01'
L25	S01°02'30"E	300.01'
L26	S01°02'31"E	300.01'
L27	S01°02'31"E	300.01'
L28	S01°02'32"E	300.01'

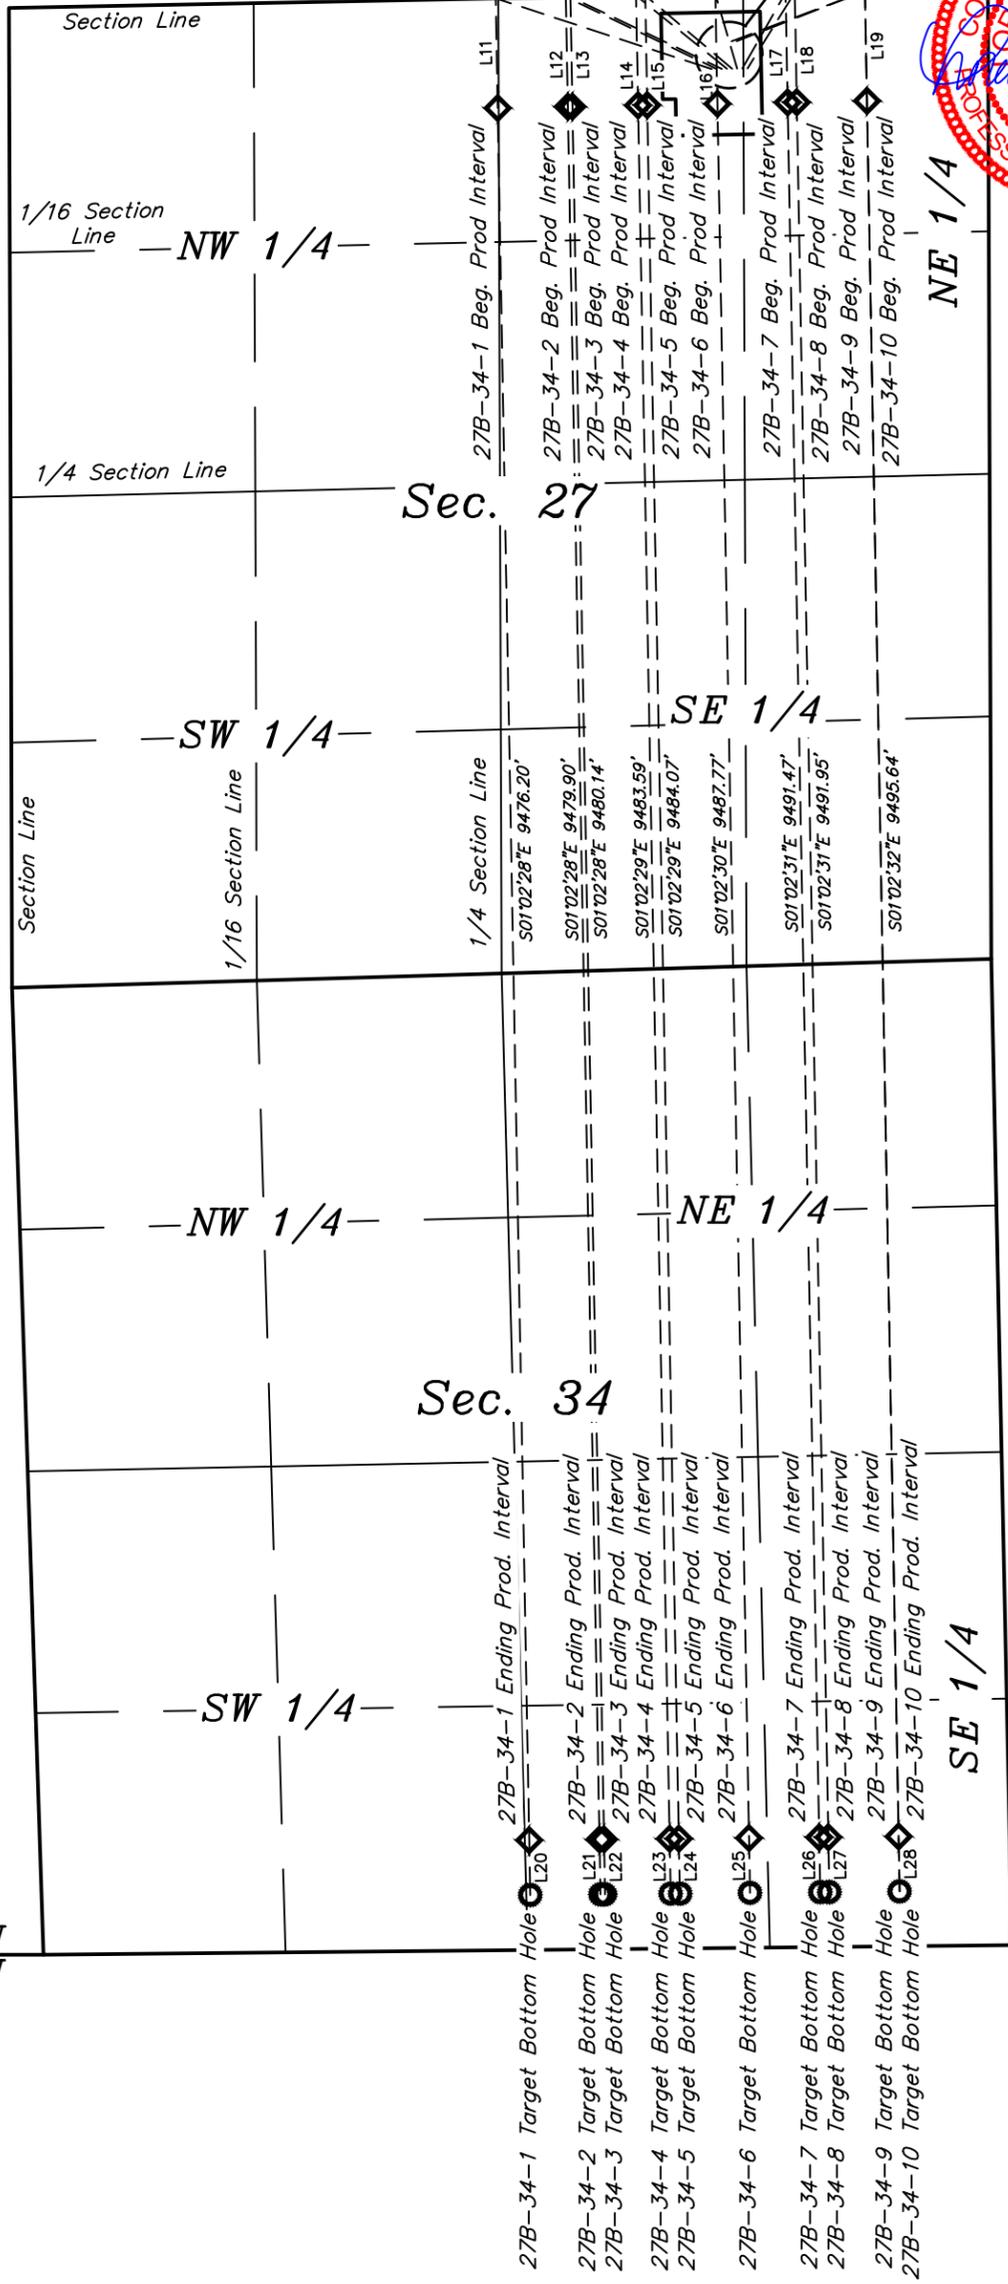

T9N
T8N

LEGEND:

- = PROPOSED WELLHEAD.
- ◇ = PRODUCTION INTERVAL.
- = TARGET BOTTOM HOLE.

NOTES:

BISON OIL & GAS II

BASHOR 9-60 27B PAD
N 1/2 NE 1/4, SECTION 27, T9N, R60W, 6th P.M.
WELD COUNTY, COLORADO

SURVEYED BY	ROBERT FISHER	06-23-17	SCALE
DRAWN BY	C.C.	06-28-17	1" = 1000'
MULTI-WELL PLAN			FIGURE #5



UELS, LLC
Corporate Office * 85 South 200 East
Vernal, UT 84078 * (435) 789-1017