


Legend

- Well SHL (TEP Future)
- Proposed Celler
- - - Proposed Road
- - - Proposed Stockpile Area
- Proposed Daylight Line
- Proposed Pad or Pit
- - - Proposed Limit of Disturbance
- - - Proposed Gas Pipeline (1-8")
- - - Proposed Water Pipeline (1-4")

**TR 23-22-597 Pad
 Facility Layout Drawing & Equipment
 Setback Dimensions for Construction**

July 28, 2017



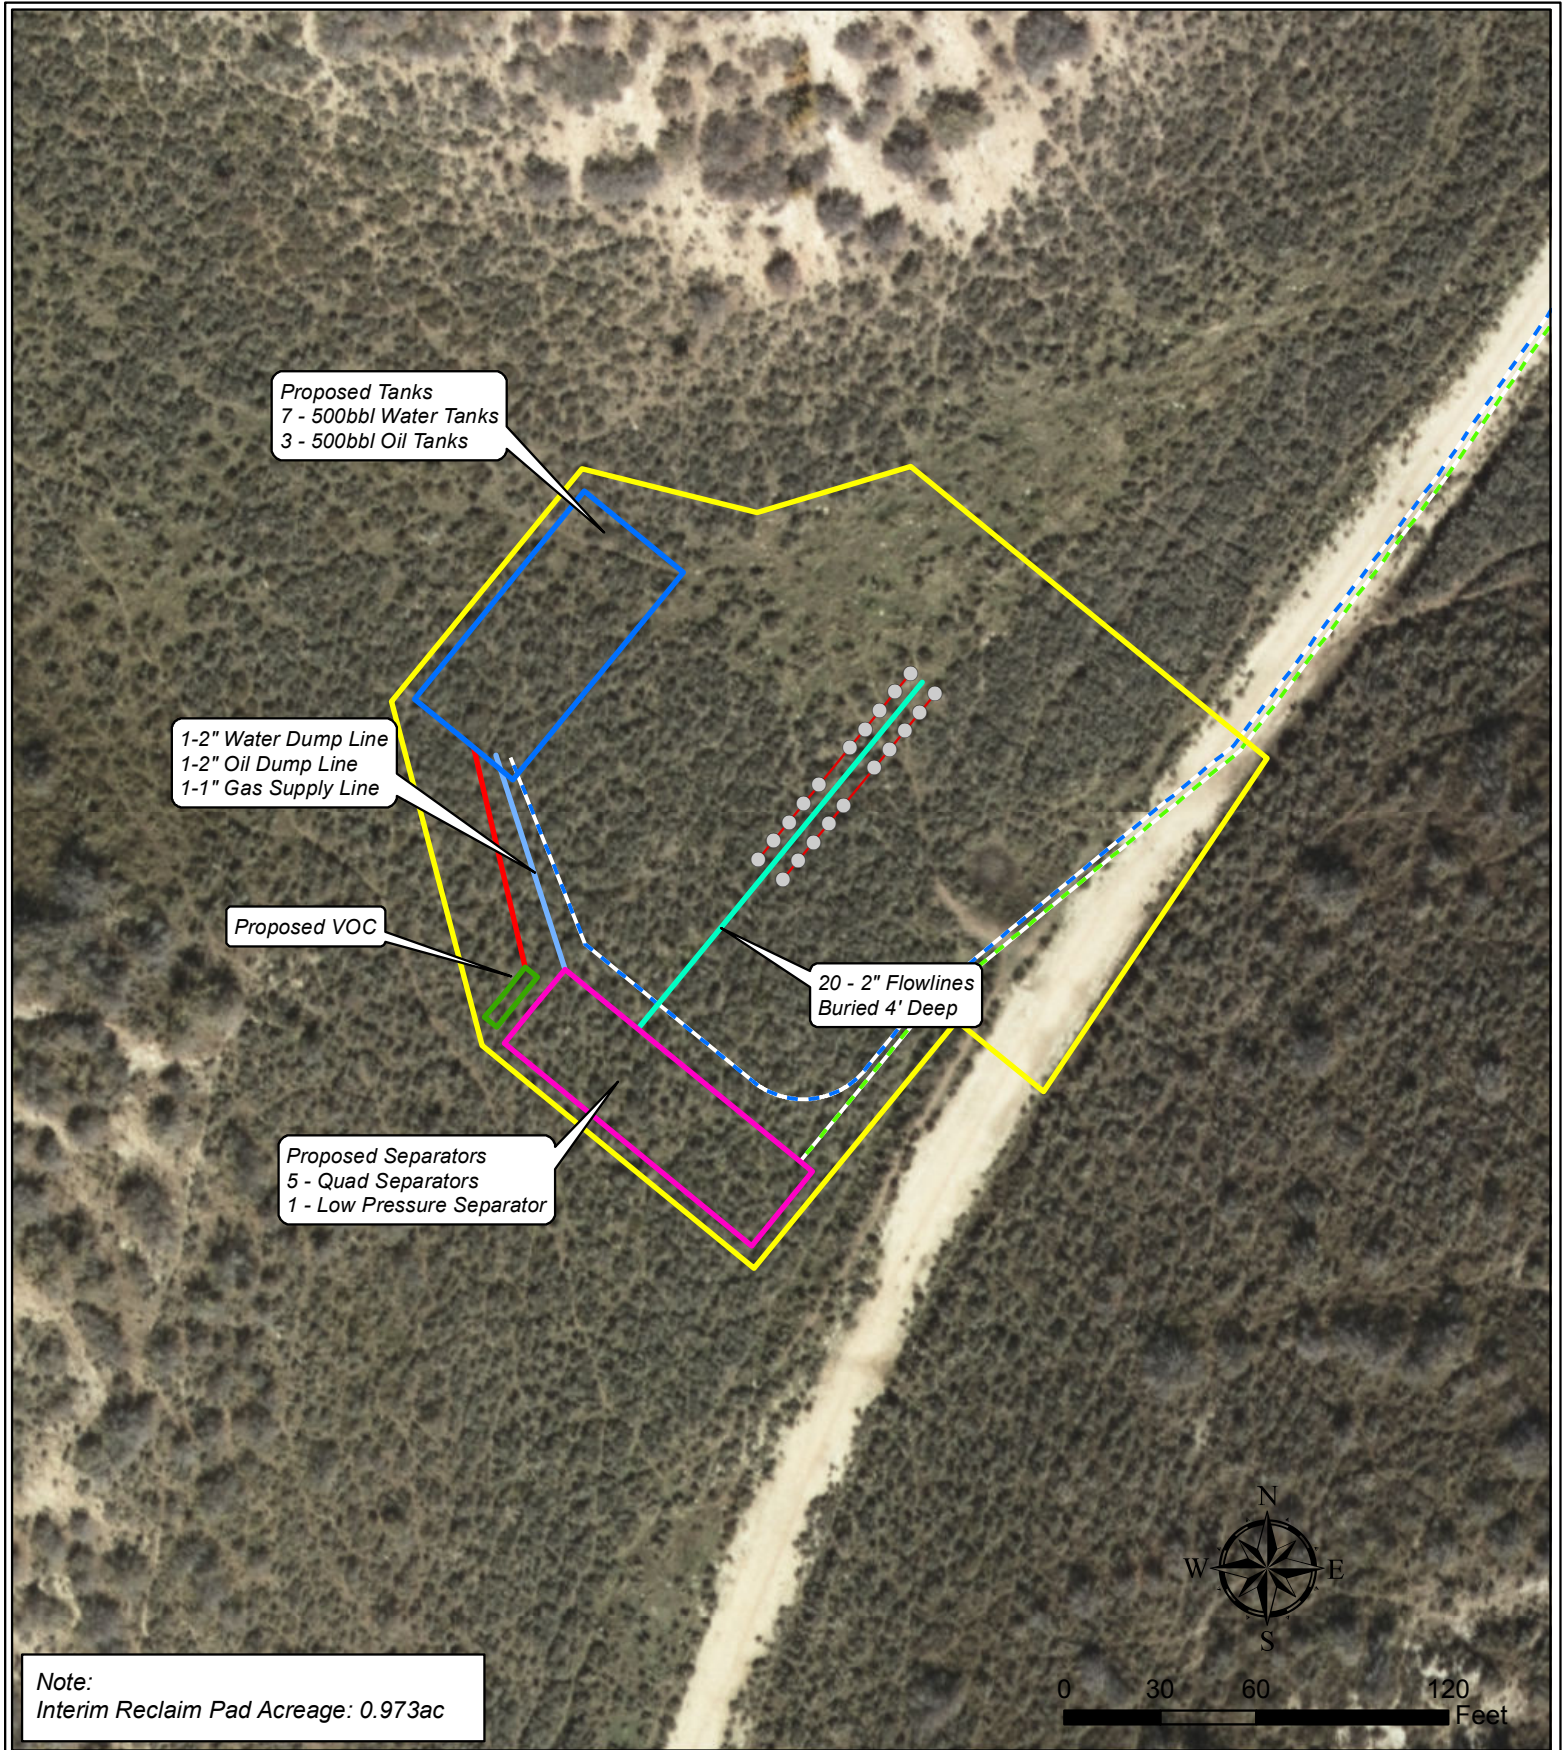

Legend

- Well SHL (TEP Future)
- Access Road
- Proposed Cellar
- Interim Reclaim Pad Surface
- Proposed Culvert (150')
- Proposed Separator Area
- Proposed Tank Area
- Proposed VOC
- Permanent VOC Line (1-4" Surface)
- Permanent Flow Lines (20-2" Buried)
- Permanent Dump/Gas Supply Lines
- Proposed Gas Pipeline (1-8")
- Proposed Water Pipeline (1-4")

TR 23-22-597 Pad

**Facility Layout Drawing & Equipment
Setback Dimensions for Interim Reclaim**

July 27, 2017

